
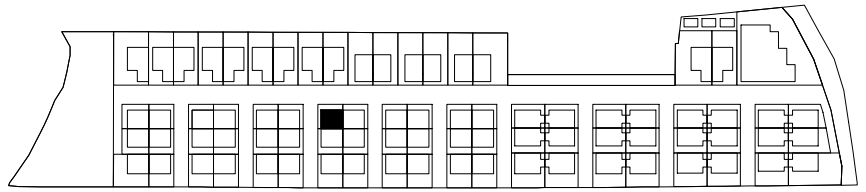


7M WIDE DRIVEWAY

6M WIDE DRIVEWAY


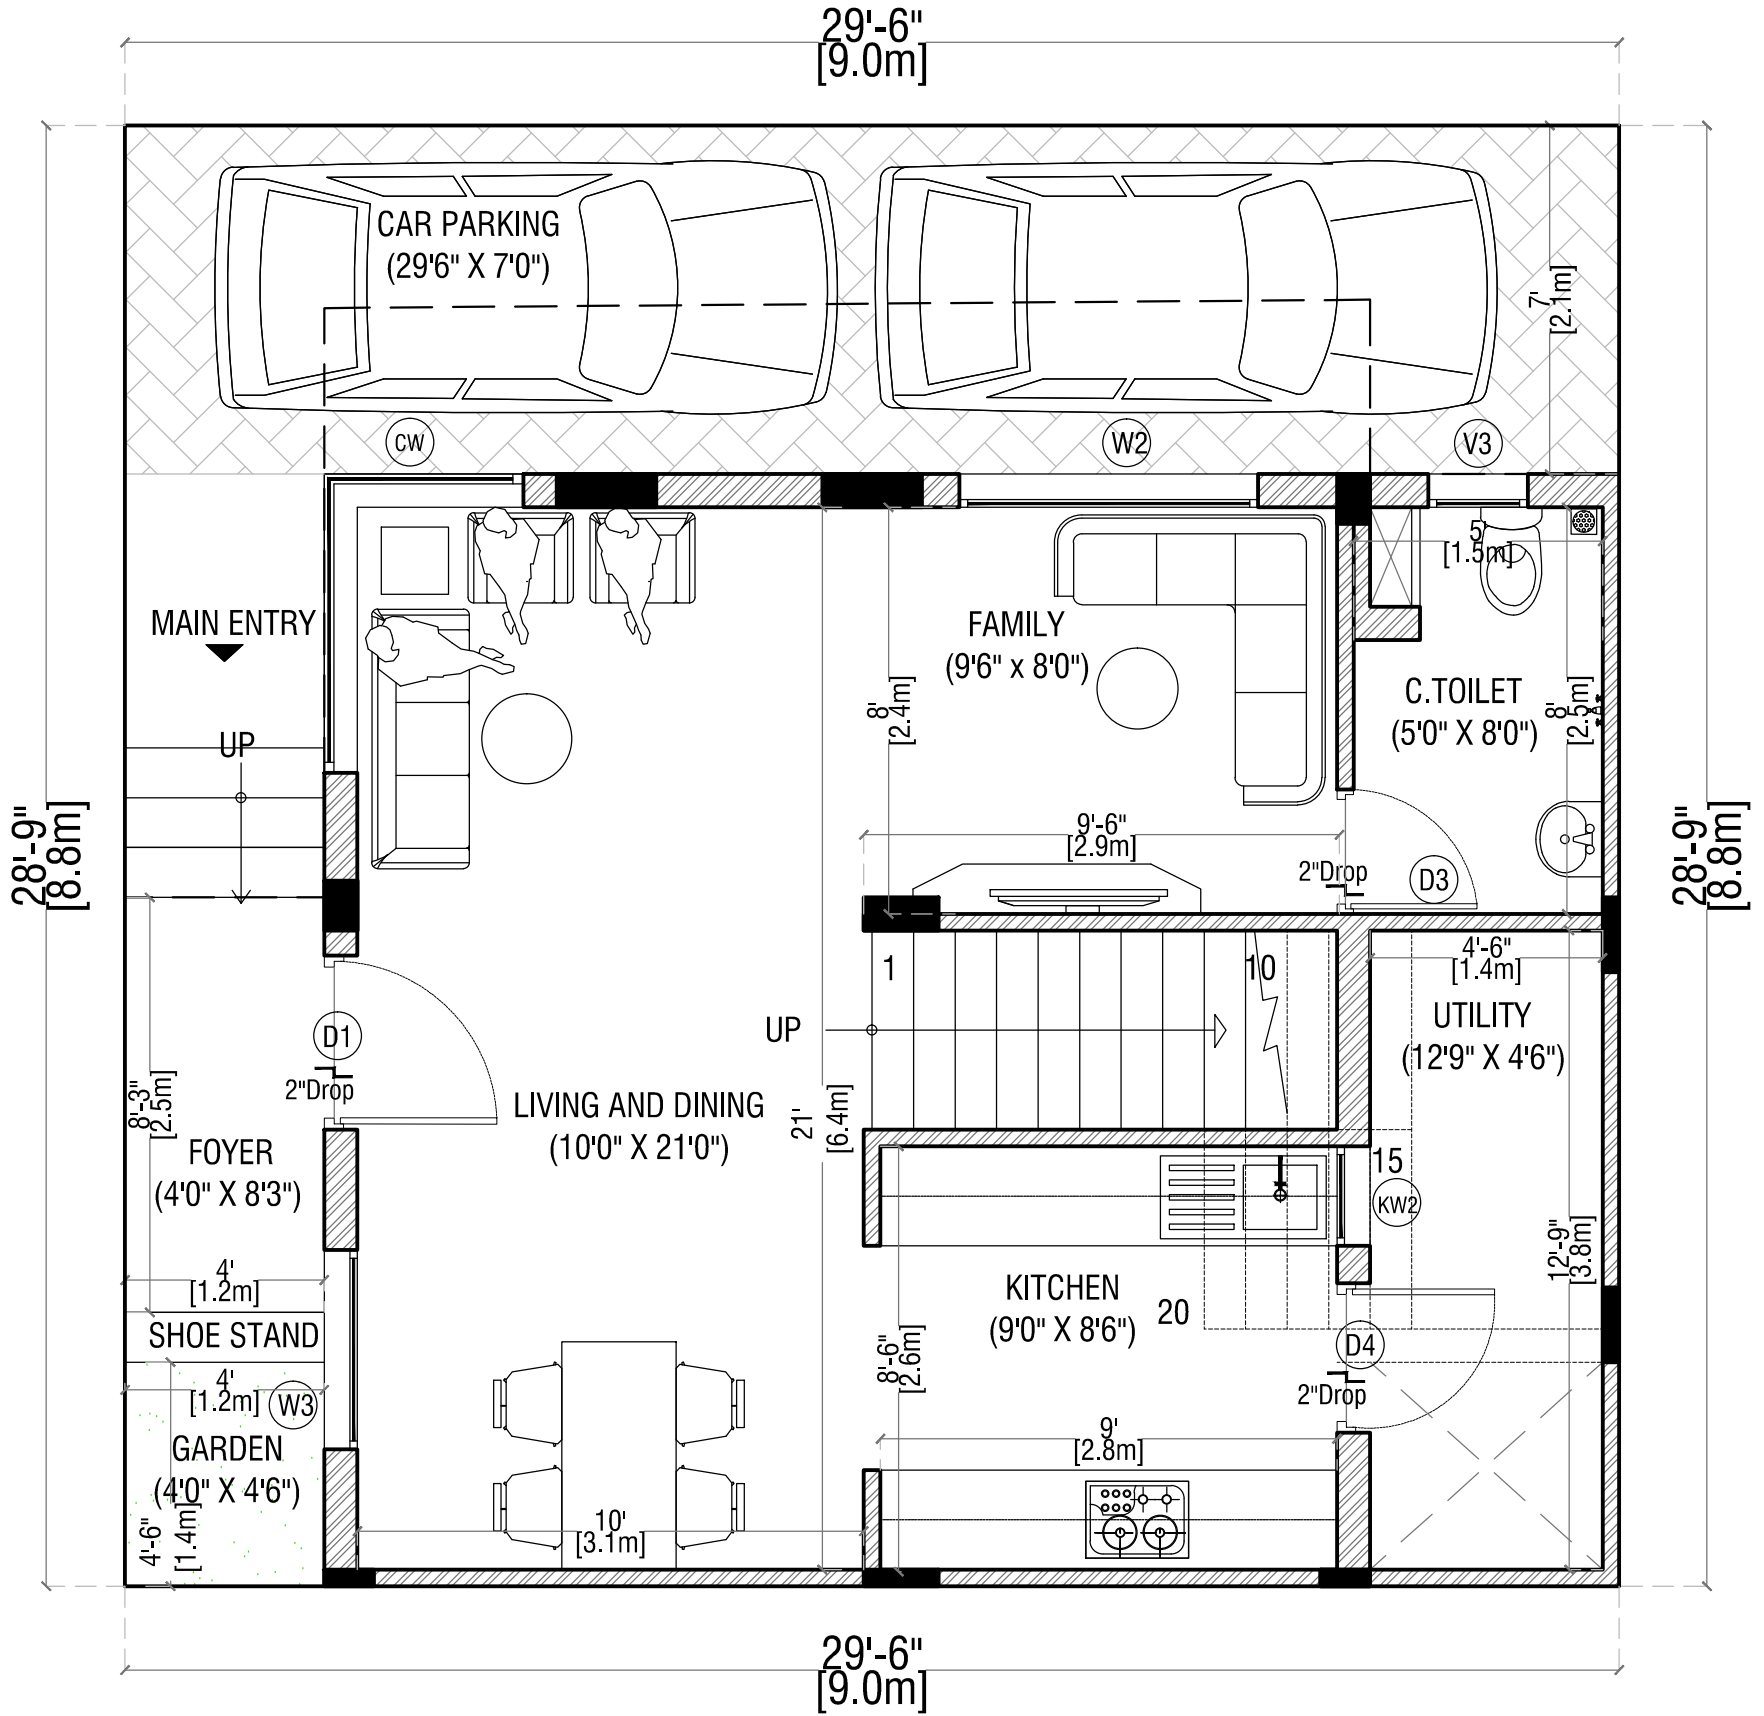


KEY PLAN

TOWN-HOUSE _ E-13

NOTE : ALL ROOM SIZES MENTIONED ARE UPTO CIVL-WORK SURFACES ONLY. FINISHES APPLIED SHALL BE ADDITIONAL..

<p>General notes: 1- these drawings may not be used, duplicated, modified or changed in any manner without the written consent of ARCHITECTURE PLUS VALUE. the user & its agents will be liable for any unauthorized use, duplication, modification or change. 2- the drawings & dimensions are to be read & not measured. 3- any discrepancies noticed in the drawings shall be brought to the notice of the architects' office for clarifications. 4- all drawing units are in the IMPERIAL scale</p> <p>NOTES:</p> <ul style="list-style-type: none"> flooring material skirting material skirting height VT - Vitrified tile CT - Ceramic tile RT - Rustic Anti-skid tile GT - Glazed tile PS - Polished Stone PA - Paving tiles PT - Pressed tiles Cing- Tile upto ceiling <p>*FGL - FORMED GROUND LEVEL FLL - FINISHED FLOOR LEVEL</p>	<p>scale: 1:100</p> <p>north</p>	<p>revisions/submissions</p> <table border="1"> <thead> <tr> <th>no.</th> <th>date</th> <th>description</th> </tr> </thead> <tbody> <tr> <td> </td> <td> </td> <td> </td> </tr> </tbody> </table>	no.	date	description				<table border="1"> <thead> <tr> <th>NAME</th> <th>WIDTH</th> <th>HEIGHT</th> <th>SILL HT</th> <th>LINTEL HT</th> </tr> </thead> <tbody> <tr><td>D1</td><td>1050</td><td>2100</td><td>-</td><td>2100</td></tr> <tr><td>D2</td><td>900</td><td>2100</td><td>-</td><td>2100</td></tr> <tr><td>D3</td><td>750</td><td>2100</td><td>-</td><td>2100</td></tr> <tr><td>D4</td><td>900</td><td>2100</td><td>-</td><td>2100</td></tr> <tr><td>FD1</td><td>2400</td><td>2100</td><td>-</td><td>2100</td></tr> <tr><td>FD2</td><td>1800</td><td>2100</td><td>-</td><td>2100</td></tr> <tr><td>FD3</td><td>1200</td><td>2100</td><td>-</td><td>2100</td></tr> <tr><td>W1</td><td>2400</td><td>1200</td><td>900</td><td>2100</td></tr> <tr><td>W2</td><td>1800</td><td>1200</td><td>900</td><td>2100</td></tr> <tr><td>W3</td><td>1200</td><td>1200</td><td>900</td><td>2100</td></tr> <tr><td>W4</td><td>600</td><td>1200</td><td>900</td><td>2100</td></tr> <tr><td>W5</td><td>600</td><td>1200</td><td>900</td><td>2100</td></tr> <tr><td>FW</td><td>2400</td><td>2100</td><td>-</td><td>2100</td></tr> <tr><td>KW1</td><td>1200</td><td>750</td><td>1350</td><td>2100</td></tr> <tr><td>KW2</td><td>600</td><td>750</td><td>1350</td><td>2100</td></tr> <tr><td>CW</td><td>1200, 1800</td><td>1600</td><td>500</td><td>2100</td></tr> <tr><td>CW2</td><td>1800, 600</td><td>1200</td><td>900</td><td>2100</td></tr> <tr><td>V1</td><td>600</td><td>900</td><td>-</td><td>beam top</td></tr> <tr><td>V2</td><td>600</td><td>1500</td><td>-</td><td>beam top</td></tr> <tr><td>V3</td><td>600</td><td>900</td><td>900</td><td>2100</td></tr> </tbody> </table>	NAME	WIDTH	HEIGHT	SILL HT	LINTEL HT	D1	1050	2100	-	2100	D2	900	2100	-	2100	D3	750	2100	-	2100	D4	900	2100	-	2100	FD1	2400	2100	-	2100	FD2	1800	2100	-	2100	FD3	1200	2100	-	2100	W1	2400	1200	900	2100	W2	1800	1200	900	2100	W3	1200	1200	900	2100	W4	600	1200	900	2100	W5	600	1200	900	2100	FW	2400	2100	-	2100	KW1	1200	750	1350	2100	KW2	600	750	1350	2100	CW	1200, 1800	1600	500	2100	CW2	1800, 600	1200	900	2100	V1	600	900	-	beam top	V2	600	1500	-	beam top	V3	600	900	900	2100	<p>project: RADIANCE IRIS - TOWN-HOUSE_E-13</p> <p>client: RADIANCE</p> <p>structural consultant:</p>	<p>Architect: ARCHITECTURE PLUS VALUE</p> <p>Principal Architect: V.S.Vigneswar (CoA: CA/2011/51914) Old No: 50, South Mada Street, Villivakkam; Chennai - 600049 e-mail: architectureplusvalue@gmail.com; website: www.aplusv.in Ph no: 044-26171820</p>
	no.	date	description	
NAME	WIDTH	HEIGHT	SILL HT	LINTEL HT	
D1	1050	2100	-	2100	
D2	900	2100	-	2100	
D3	750	2100	-	2100	
D4	900	2100	-	2100	
FD1	2400	2100	-	2100	
FD2	1800	2100	-	2100	
FD3	1200	2100	-	2100	
W1	2400	1200	900	2100	
W2	1800	1200	900	2100	
W3	1200	1200	900	2100	
W4	600	1200	900	2100	
W5	600	1200	900	2100	
FW	2400	2100	-	2100	
KW1	1200	750	1350	2100	
KW2	600	750	1350	2100	
CW	1200, 1800	1600	500	2100	
CW2	1800, 600	1200	900	2100	
V1	600	900	-	beam top	
V2	600	1500	-	beam top	
V3	600	900	900	2100	
<p>drawing title: GROUND FLOOR PLAN</p> <p>drawing number: M-TYPE E-13</p> <p>revision: R-0</p> <p>date: 30/12/16</p> <p>sheet number: 1/3</p> <p>drawn: Ahil</p> <p>checked: Vigneswar</p> <p>purpose of release:</p> <ul style="list-style-type: none"> <input type="checkbox"/> review only <input type="checkbox"/> client approval <input type="checkbox"/> statutory approval <input type="checkbox"/> tender <input type="checkbox"/> good for construction <input type="checkbox"/> as built <p>*FG - FIXED GLASS *GD - GLASS DOOR *FD - FRENCH DOOR</p>	

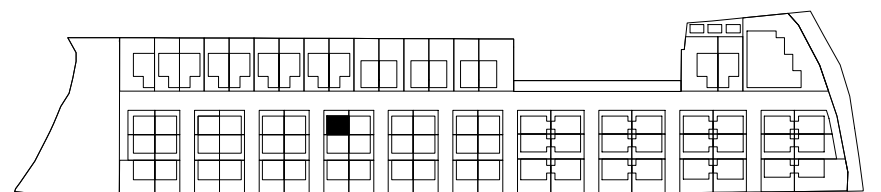
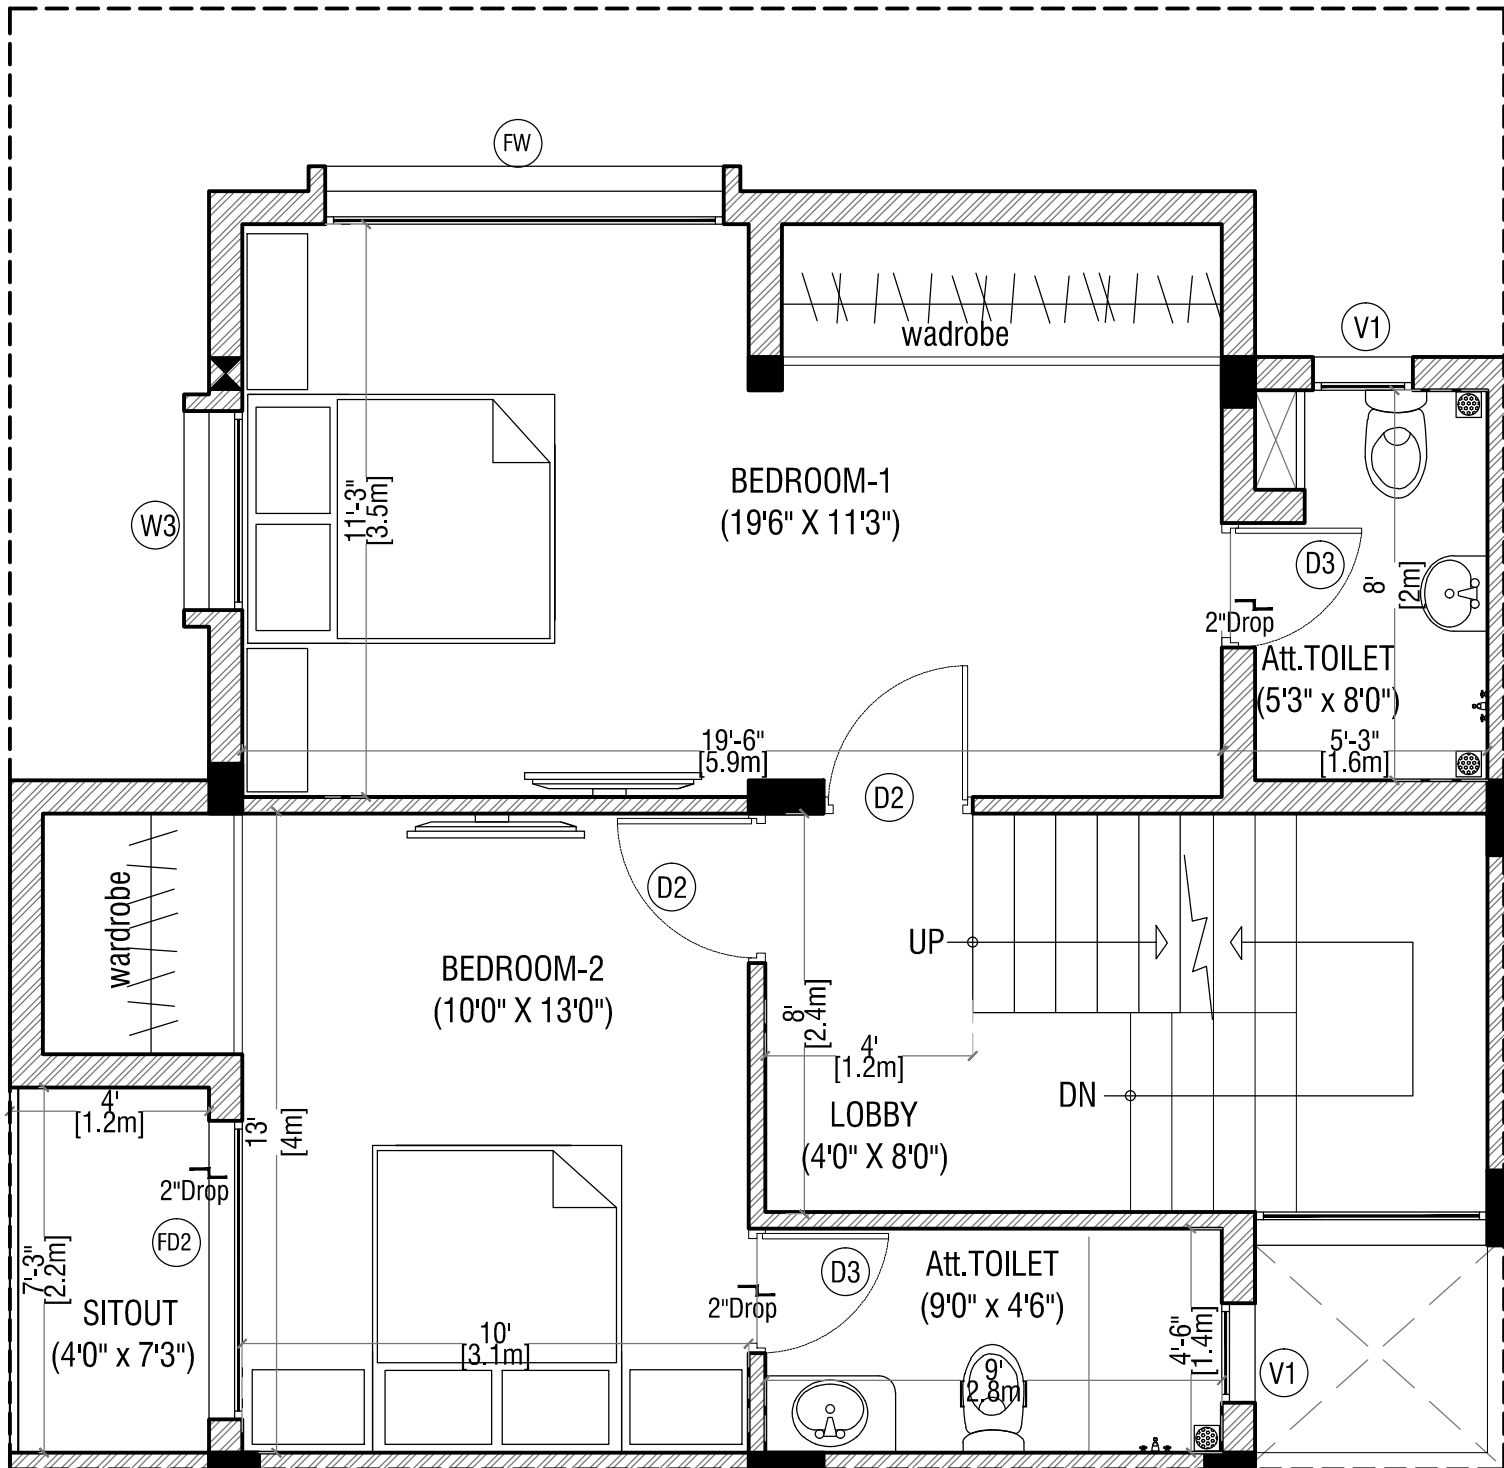


KEY PLAN

TOWN-HOUSE _ E-13

NOTE : ALL ROOM SIZES MENTIONED ARE UPTO CIVL-WORK SURFACES ONLY. FINISHES APPLIED SHALL BE ADDITIONAL.

<p>General notes: 1- these drawings may not be used, duplicated, modified or changed in any manner without the written consent of ARCHITECTURE PLUS VALUE. the user & its agents will be liable for any unauthorized use, duplication, modification or change. 2- the drawings & dimensions are to be read & not measured. 3- any discrepancies noticed in the drawings shall be brought to the notice of the architects' office for clarifications. 4- all drawing units are in the IMPERIAL scale</p> <p>NOTES:</p> <ul style="list-style-type: none"> flooring material skirting material skirting height VT - Vitrified tile CT - Ceramic tile RT - Rustic Anti-skid tile GT - Glazed tile PS - Polished Stone PA - Paving tiles PT - Pressed tiles Cing- Tile upto ceiling <p>*FGL - FORMED GROUND LEVEL FLL - FINISHED FLOOR LEVEL</p>	<p>scale: 1:100</p> <p>north</p>	<p>revisions/submissions</p> <table border="1"> <thead> <tr> <th>no.</th> <th>date</th> </tr> </thead> <tbody> <tr> <td> </td> <td> </td> </tr> </tbody> </table>	no.	date			<table border="1"> <thead> <tr> <th>NAME</th> <th>WIDTH</th> <th>HEIGHT</th> <th>SILL HT</th> <th>LINTEL HT</th> </tr> </thead> <tbody> <tr><td>D1</td><td>1050</td><td>2100</td><td>-</td><td>2100</td></tr> <tr><td>D2</td><td>900</td><td>2100</td><td>-</td><td>2100</td></tr> <tr><td>D3</td><td>750</td><td>2100</td><td>-</td><td>2100</td></tr> <tr><td>D4</td><td>900</td><td>2100</td><td>-</td><td>2100</td></tr> <tr><td>FD1</td><td>2400</td><td>2100</td><td>-</td><td>2100</td></tr> <tr><td>FD2</td><td>1800</td><td>2100</td><td>-</td><td>2100</td></tr> <tr><td>FD3</td><td>1200</td><td>2100</td><td>-</td><td>2100</td></tr> <tr><td>W1</td><td>2400</td><td>1200</td><td>900</td><td>2100</td></tr> <tr><td>W2</td><td>1800</td><td>1200</td><td>900</td><td>2100</td></tr> <tr><td>W3</td><td>1200</td><td>1200</td><td>900</td><td>2100</td></tr> <tr><td>W4</td><td>600</td><td>1200</td><td>900</td><td>2100</td></tr> <tr><td>W5</td><td>600</td><td>1200</td><td>900</td><td>2100</td></tr> <tr><td>FW</td><td>2400</td><td>2100</td><td>-</td><td>2100</td></tr> <tr><td>KW1</td><td>1200</td><td>750</td><td>1350</td><td>2100</td></tr> <tr><td>KW2</td><td>600</td><td>750</td><td>1350</td><td>2100</td></tr> <tr><td>CW1</td><td>1200, 1800</td><td>1600</td><td>500</td><td>2100</td></tr> <tr><td>CW2</td><td>1800, 600</td><td>1200</td><td>900</td><td>2100</td></tr> <tr><td>V1</td><td>600</td><td>900</td><td>-</td><td>beam top</td></tr> <tr><td>V2</td><td>600</td><td>1500</td><td>-</td><td>beam top</td></tr> <tr><td>V3</td><td>600</td><td>900</td><td>900</td><td>2100</td></tr> </tbody> </table>	NAME	WIDTH	HEIGHT	SILL HT	LINTEL HT	D1	1050	2100	-	2100	D2	900	2100	-	2100	D3	750	2100	-	2100	D4	900	2100	-	2100	FD1	2400	2100	-	2100	FD2	1800	2100	-	2100	FD3	1200	2100	-	2100	W1	2400	1200	900	2100	W2	1800	1200	900	2100	W3	1200	1200	900	2100	W4	600	1200	900	2100	W5	600	1200	900	2100	FW	2400	2100	-	2100	KW1	1200	750	1350	2100	KW2	600	750	1350	2100	CW1	1200, 1800	1600	500	2100	CW2	1800, 600	1200	900	2100	V1	600	900	-	beam top	V2	600	1500	-	beam top	V3	600	900	900	2100	<p>project : RADIANCE IRIS - TOWN-HOUSE_E-13</p> <p>client : RADIANCE</p> <p>structural consultant :</p>	<p>Architect :</p> <p>ARCHITECTURE PLUS VALUE Principal Architect : V.S.Vigneswar (CoA : CA/2011/51914) Old No: 50, South Mada Street, Villivakkam; Chennai - 600049 e-mail : architectureplusvalue@gmail.com ; website : www.aplusv.in Ph no: 044-26171820</p>
	no.	date	
NAME	WIDTH	HEIGHT	SILL HT	LINTEL HT	
D1	1050	2100	-	2100	
D2	900	2100	-	2100	
D3	750	2100	-	2100	
D4	900	2100	-	2100	
FD1	2400	2100	-	2100	
FD2	1800	2100	-	2100	
FD3	1200	2100	-	2100	
W1	2400	1200	900	2100	
W2	1800	1200	900	2100	
W3	1200	1200	900	2100	
W4	600	1200	900	2100	
W5	600	1200	900	2100	
FW	2400	2100	-	2100	
KW1	1200	750	1350	2100	
KW2	600	750	1350	2100	
CW1	1200, 1800	1600	500	2100	
CW2	1800, 600	1200	900	2100	
V1	600	900	-	beam top	
V2	600	1500	-	beam top	
V3	600	900	900	2100	
<p>drawing title: FIRST FLOOR PLAN</p> <p>drawing number: M-TYPE E-13 revision: R-0</p> <p>date: 30/12/16 sheet number: 2/3</p> <p>drawn: Ahil checked: Vigneswar</p> <p>purpose of release: <input type="checkbox"/> review only <input checked="" type="checkbox"/> client approval <input checked="" type="checkbox"/> statutory approval <input type="checkbox"/> tender <input type="checkbox"/> good for construction <input type="checkbox"/> as built</p> <p>*FG - FIXED GLASS *GD - GLASS DOOR *FD - FRENCH DOOR</p>	

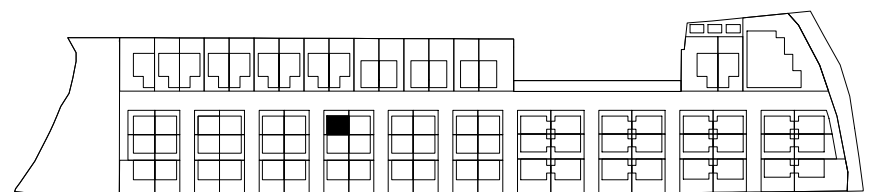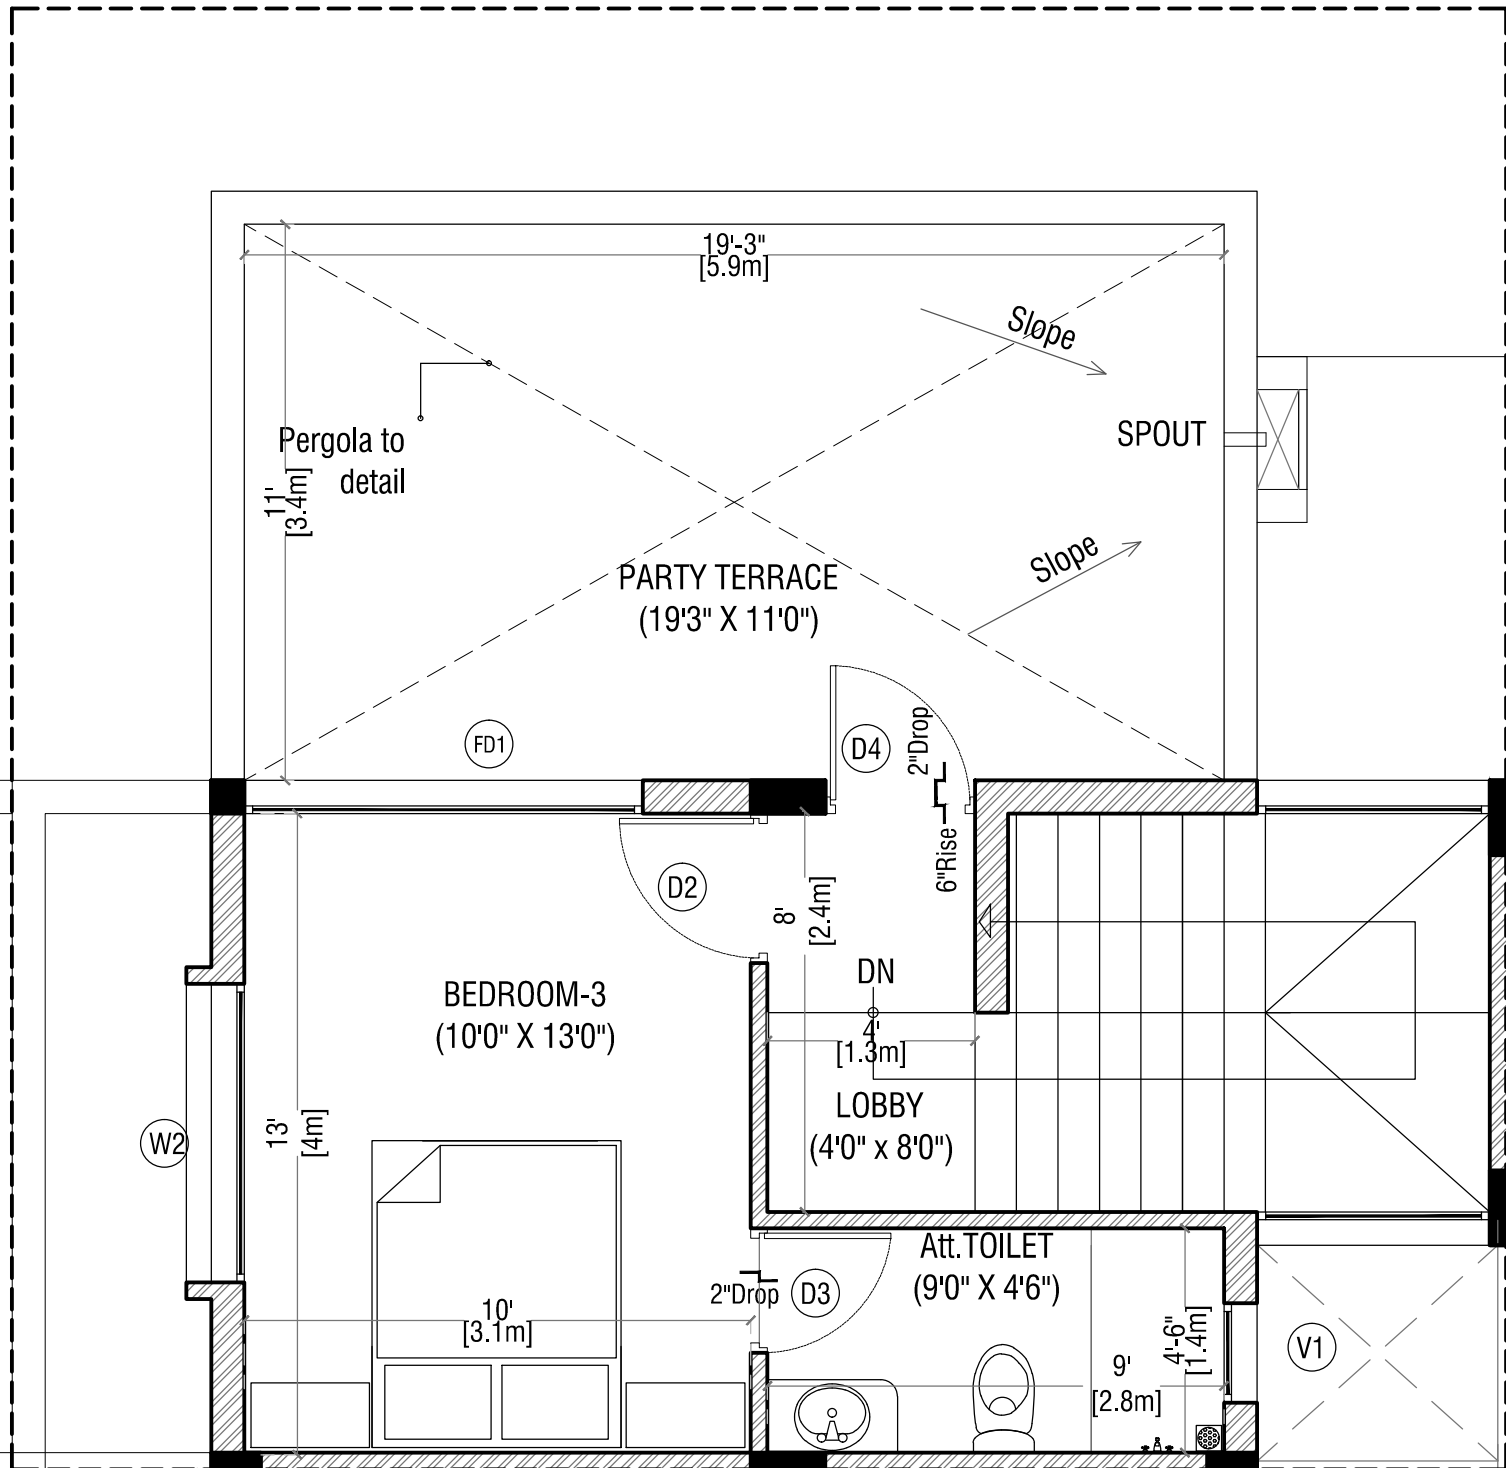

KEY PLAN

TOWN-HOUSE _ E-13

NOTE : ALL ROOM SIZES MENTIONED ARE UPTO CIVL-WORK SURFACES ONLY. FINISHES APPLIED SHALL BE ADDITIONAL.

<p>General notes: 1- these drawings may not be used, duplicated, modified or changed in any manner without the written consent of ARCHITECTURE PLUS VALUE. the user & its agents will be liable for any unauthorized use, duplication, modification or change. 2- the drawings & dimensions are to be read & not measured. 3- any discrepancies noticed in the drawings shall be brought to the notice of the architects' office for clarifications. 4- all drawing units are in the IMPERIAL scale</p> <p>NOTES:</p> <ul style="list-style-type: none"> flooring material skirting material skirting height VT - Vitrified tile CT - Ceramic tile RT - Rustic Anti-skid tile GT - Glazed tile PS - Polished Stone PA - Paving tiles PT - Pressed tiles Cing- Tile upto ceiling <p>*FGL - FORMED GROUND LEVEL FLL - FINISHED FLOOR LEVEL</p>	<p>scale: 1:100</p> <p>north</p>	<p>revisions/submissions</p> <table border="1"> <thead> <tr> <th>no.</th> <th>date</th> </tr> </thead> <tbody> <tr> <td> </td> <td> </td> </tr> </tbody> </table>	no.	date			<table border="1"> <thead> <tr> <th>NAME</th> <th>WIDTH</th> <th>HEIGHT</th> <th>SILL HT</th> <th>LINTEL HT</th> </tr> </thead> <tbody> <tr><td>D1</td><td>1050</td><td>2100</td><td>-</td><td>2100</td></tr> <tr><td>D2</td><td>900</td><td>2100</td><td>-</td><td>2100</td></tr> <tr><td>D3</td><td>750</td><td>2100</td><td>-</td><td>2100</td></tr> <tr><td>D4</td><td>900</td><td>2100</td><td>-</td><td>2100</td></tr> <tr><td>FD1</td><td>2400</td><td>2100</td><td>-</td><td>2100</td></tr> <tr><td>FD2</td><td>1800</td><td>2100</td><td>-</td><td>2100</td></tr> <tr><td>FD3</td><td>1200</td><td>2100</td><td>-</td><td>2100</td></tr> <tr><td>W1</td><td>2400</td><td>1200</td><td>900</td><td>2100</td></tr> <tr><td>W2</td><td>1800</td><td>1200</td><td>900</td><td>2100</td></tr> <tr><td>W3</td><td>1200</td><td>1200</td><td>900</td><td>2100</td></tr> <tr><td>W4</td><td>600</td><td>1200</td><td>900</td><td>2100</td></tr> <tr><td>W5</td><td>600</td><td>1200</td><td>900</td><td>2100</td></tr> <tr><td>FW</td><td>2400</td><td>2100</td><td>-</td><td>2100</td></tr> <tr><td>KW1</td><td>1200</td><td>750</td><td>1350</td><td>2100</td></tr> <tr><td>KW2</td><td>600</td><td>750</td><td>1350</td><td>2100</td></tr> <tr><td>CW1</td><td>1200, 1800</td><td>1600</td><td>500</td><td>2100</td></tr> <tr><td>CW2</td><td>1800, 600</td><td>1200</td><td>900</td><td>2100</td></tr> <tr><td>V1</td><td>600</td><td>900</td><td>-</td><td>beam top</td></tr> <tr><td>V2</td><td>600</td><td>1500</td><td>-</td><td>beam top</td></tr> <tr><td>V3</td><td>600</td><td>900</td><td>900</td><td>2100</td></tr> </tbody> </table>	NAME	WIDTH	HEIGHT	SILL HT	LINTEL HT	D1	1050	2100	-	2100	D2	900	2100	-	2100	D3	750	2100	-	2100	D4	900	2100	-	2100	FD1	2400	2100	-	2100	FD2	1800	2100	-	2100	FD3	1200	2100	-	2100	W1	2400	1200	900	2100	W2	1800	1200	900	2100	W3	1200	1200	900	2100	W4	600	1200	900	2100	W5	600	1200	900	2100	FW	2400	2100	-	2100	KW1	1200	750	1350	2100	KW2	600	750	1350	2100	CW1	1200, 1800	1600	500	2100	CW2	1800, 600	1200	900	2100	V1	600	900	-	beam top	V2	600	1500	-	beam top	V3	600	900	900	2100	<p>project : RADIANCE IRIS - TOWN-HOUSE_E-13</p> <p>client : RADIANCE</p> <p>structural consultant :</p>	<p>Architect :</p> <p>ARCHITECTURE PLUS VALUE Principal Architect : V.S.Vigneswar (CoA : CA/2011/51914) Old No: 50, South Mada Street, Villivakkam; Chennai - 600049 e-mail : architectureplusvalue@gmail.com ; website : www.aplusv.in Ph no: 044-26171820</p>
	no.	date	
NAME	WIDTH	HEIGHT	SILL HT	LINTEL HT	
D1	1050	2100	-	2100	
D2	900	2100	-	2100	
D3	750	2100	-	2100	
D4	900	2100	-	2100	
FD1	2400	2100	-	2100	
FD2	1800	2100	-	2100	
FD3	1200	2100	-	2100	
W1	2400	1200	900	2100	
W2	1800	1200	900	2100	
W3	1200	1200	900	2100	
W4	600	1200	900	2100	
W5	600	1200	900	2100	
FW	2400	2100	-	2100	
KW1	1200	750	1350	2100	
KW2	600	750	1350	2100	
CW1	1200, 1800	1600	500	2100	
CW2	1800, 600	1200	900	2100	
V1	600	900	-	beam top	
V2	600	1500	-	beam top	
V3	600	900	900	2100	
<p>drawing title: SECOND FLOOR PLAN</p> <p>drawing number: M-TYPE E-13 revision: R-0</p> <p>date: 30/12/16 sheet number: 3/3</p> <p>drawn: Ahil checked: Vigneswar</p> <p>purpose of release: <input type="checkbox"/> review only <input type="checkbox"/> client approval <input type="checkbox"/> statutory approval <input type="checkbox"/> tender <input type="checkbox"/> good for construction <input type="checkbox"/> as built</p> <p>*FG - FIXED GLASS *GD - GLASS DOOR *FD - FRENCH DOOR</p>	