


ENTRY

7.2m DRIVEWAY

ENTRY

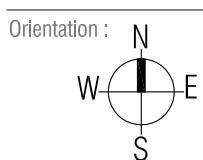


Scale :
1:50
Drawing Title :
GROUND FLOOR PLAN



Project:
MODEL VILLA - TYPE A
Plinth Area- 2627 sq ft | Saleable Area : 2902 sq ft

Client :
RADIANCE

Architect :

 architecture + value
 Principal Architect : V.S.Vigneswar (CoA : CA/2011/51914)
 Old No: 50, South Mada Street, Villakkarr, Chennai - 600049
 e-mail : v.s.vigneswar@gmail.com | website : www.aplusv.in
 Ph no: 044-26171620

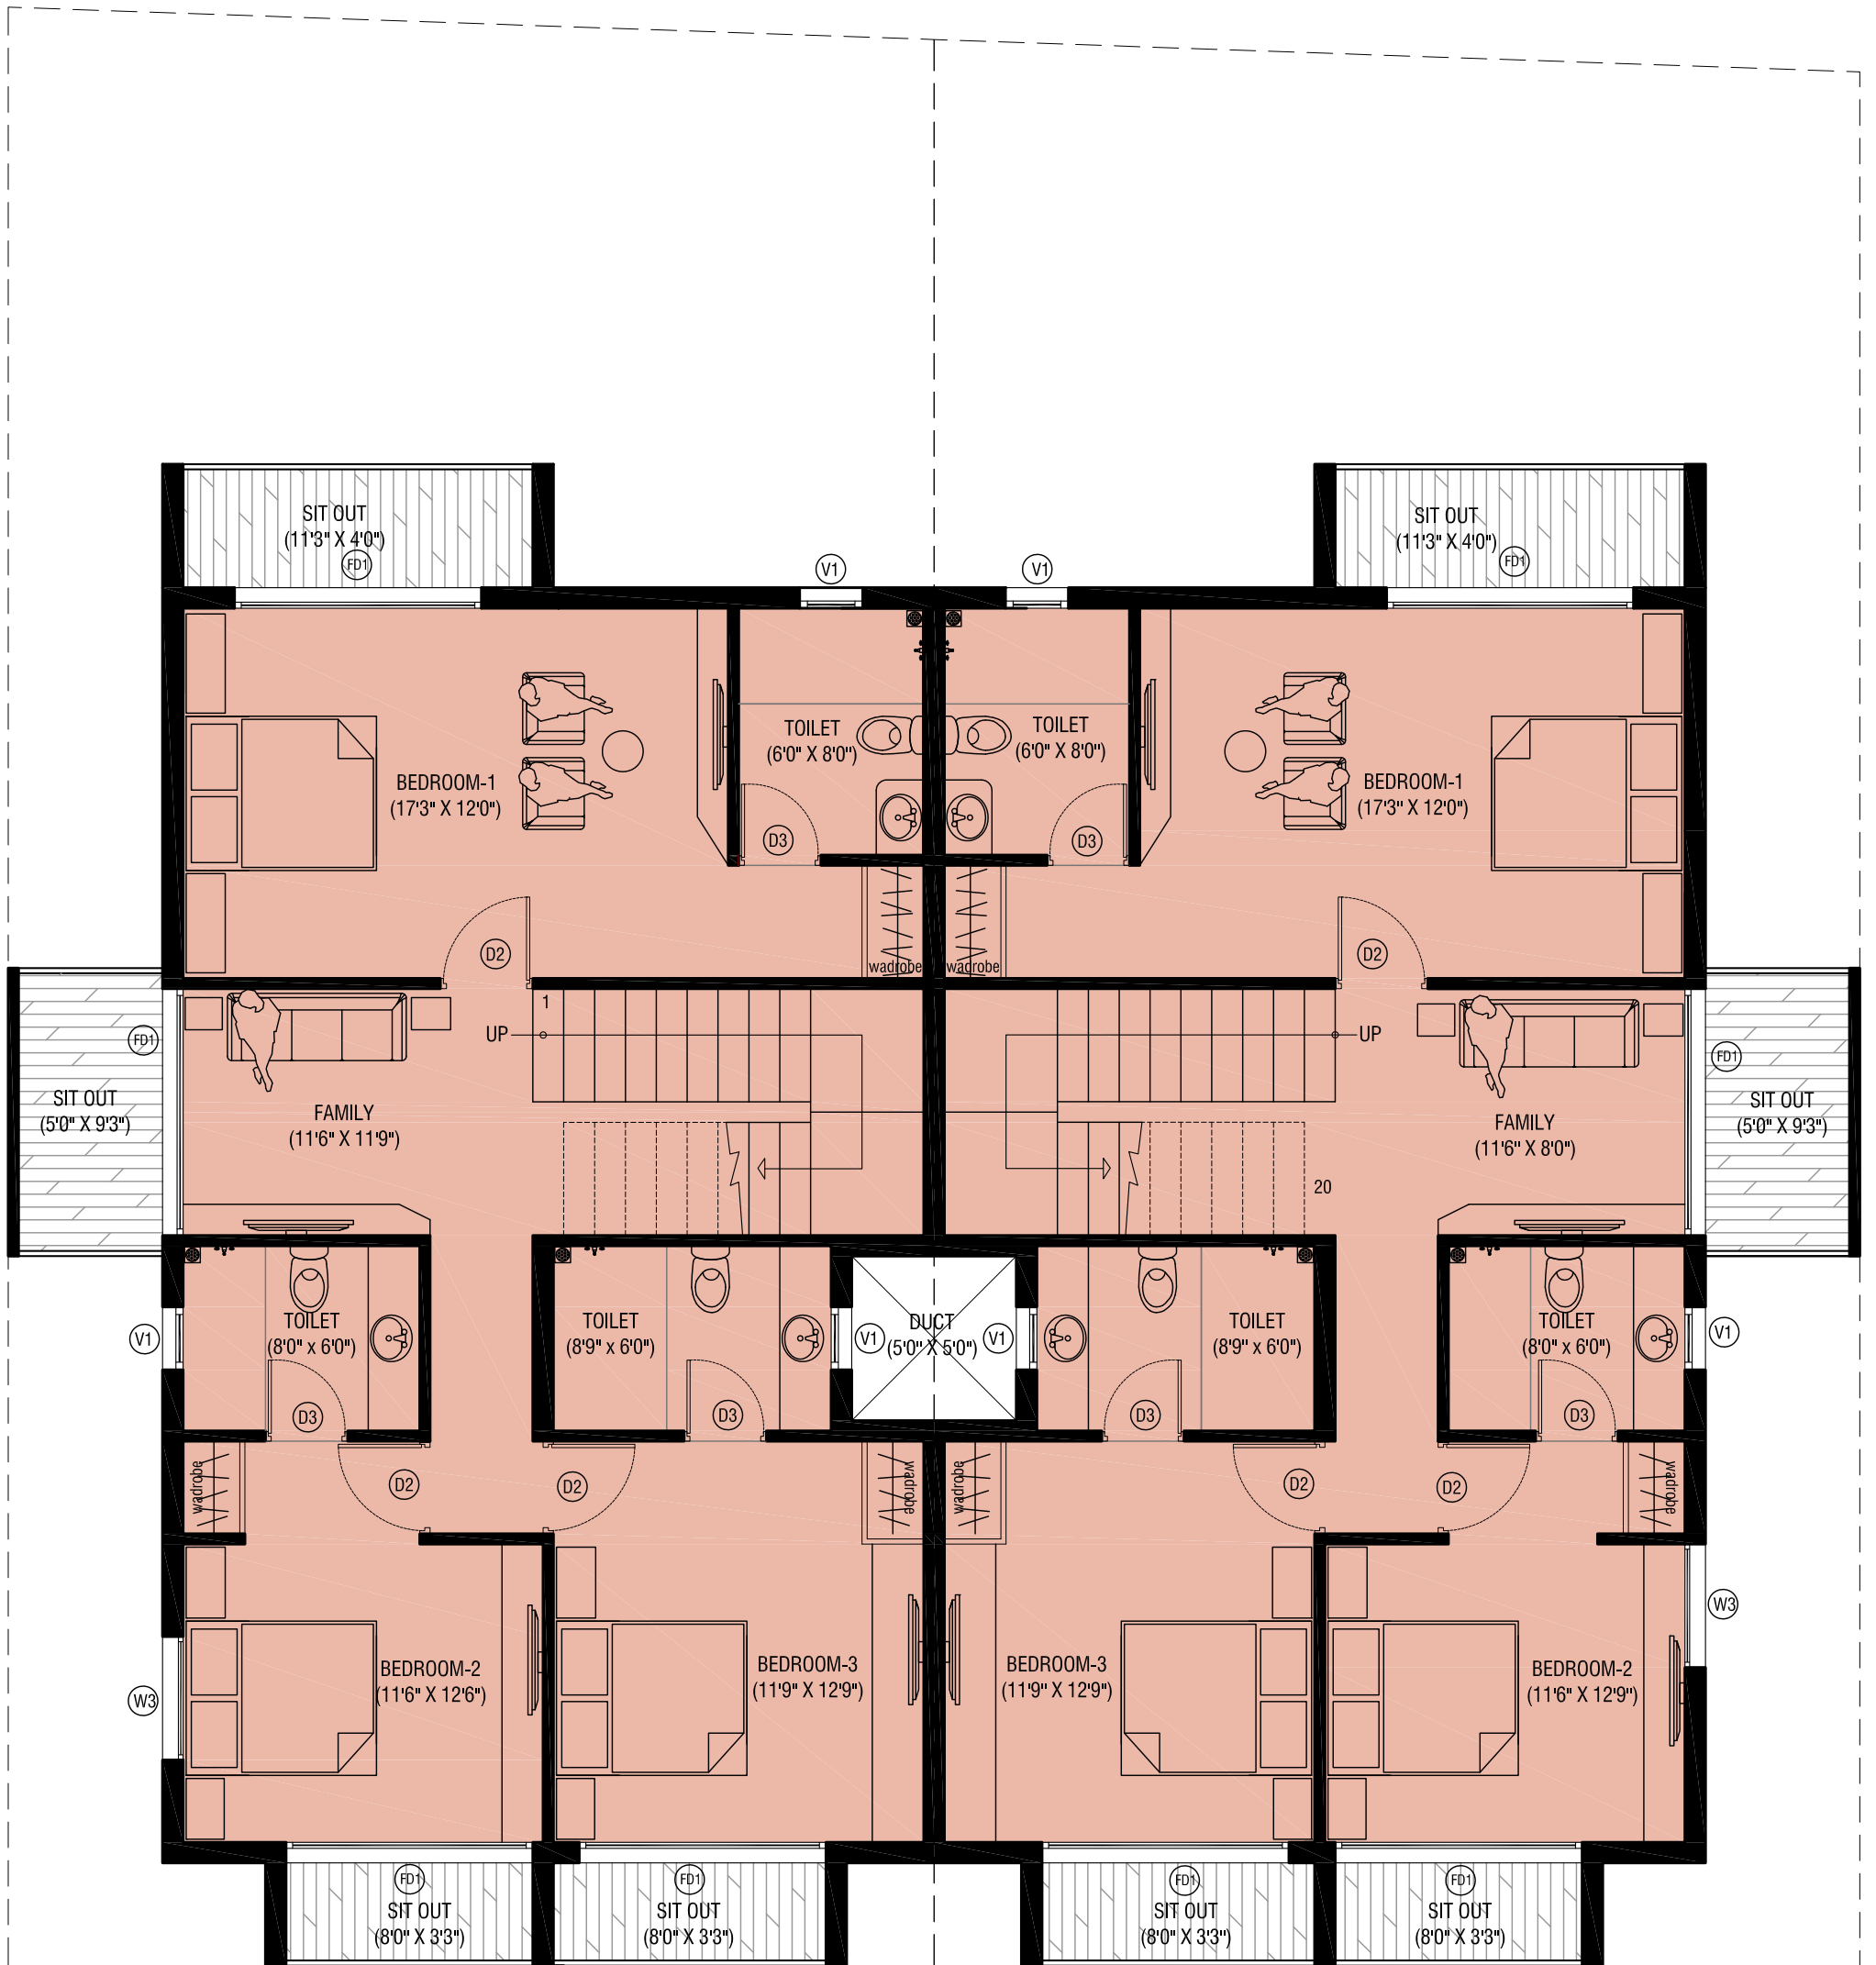

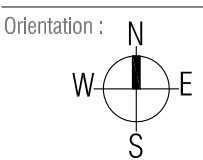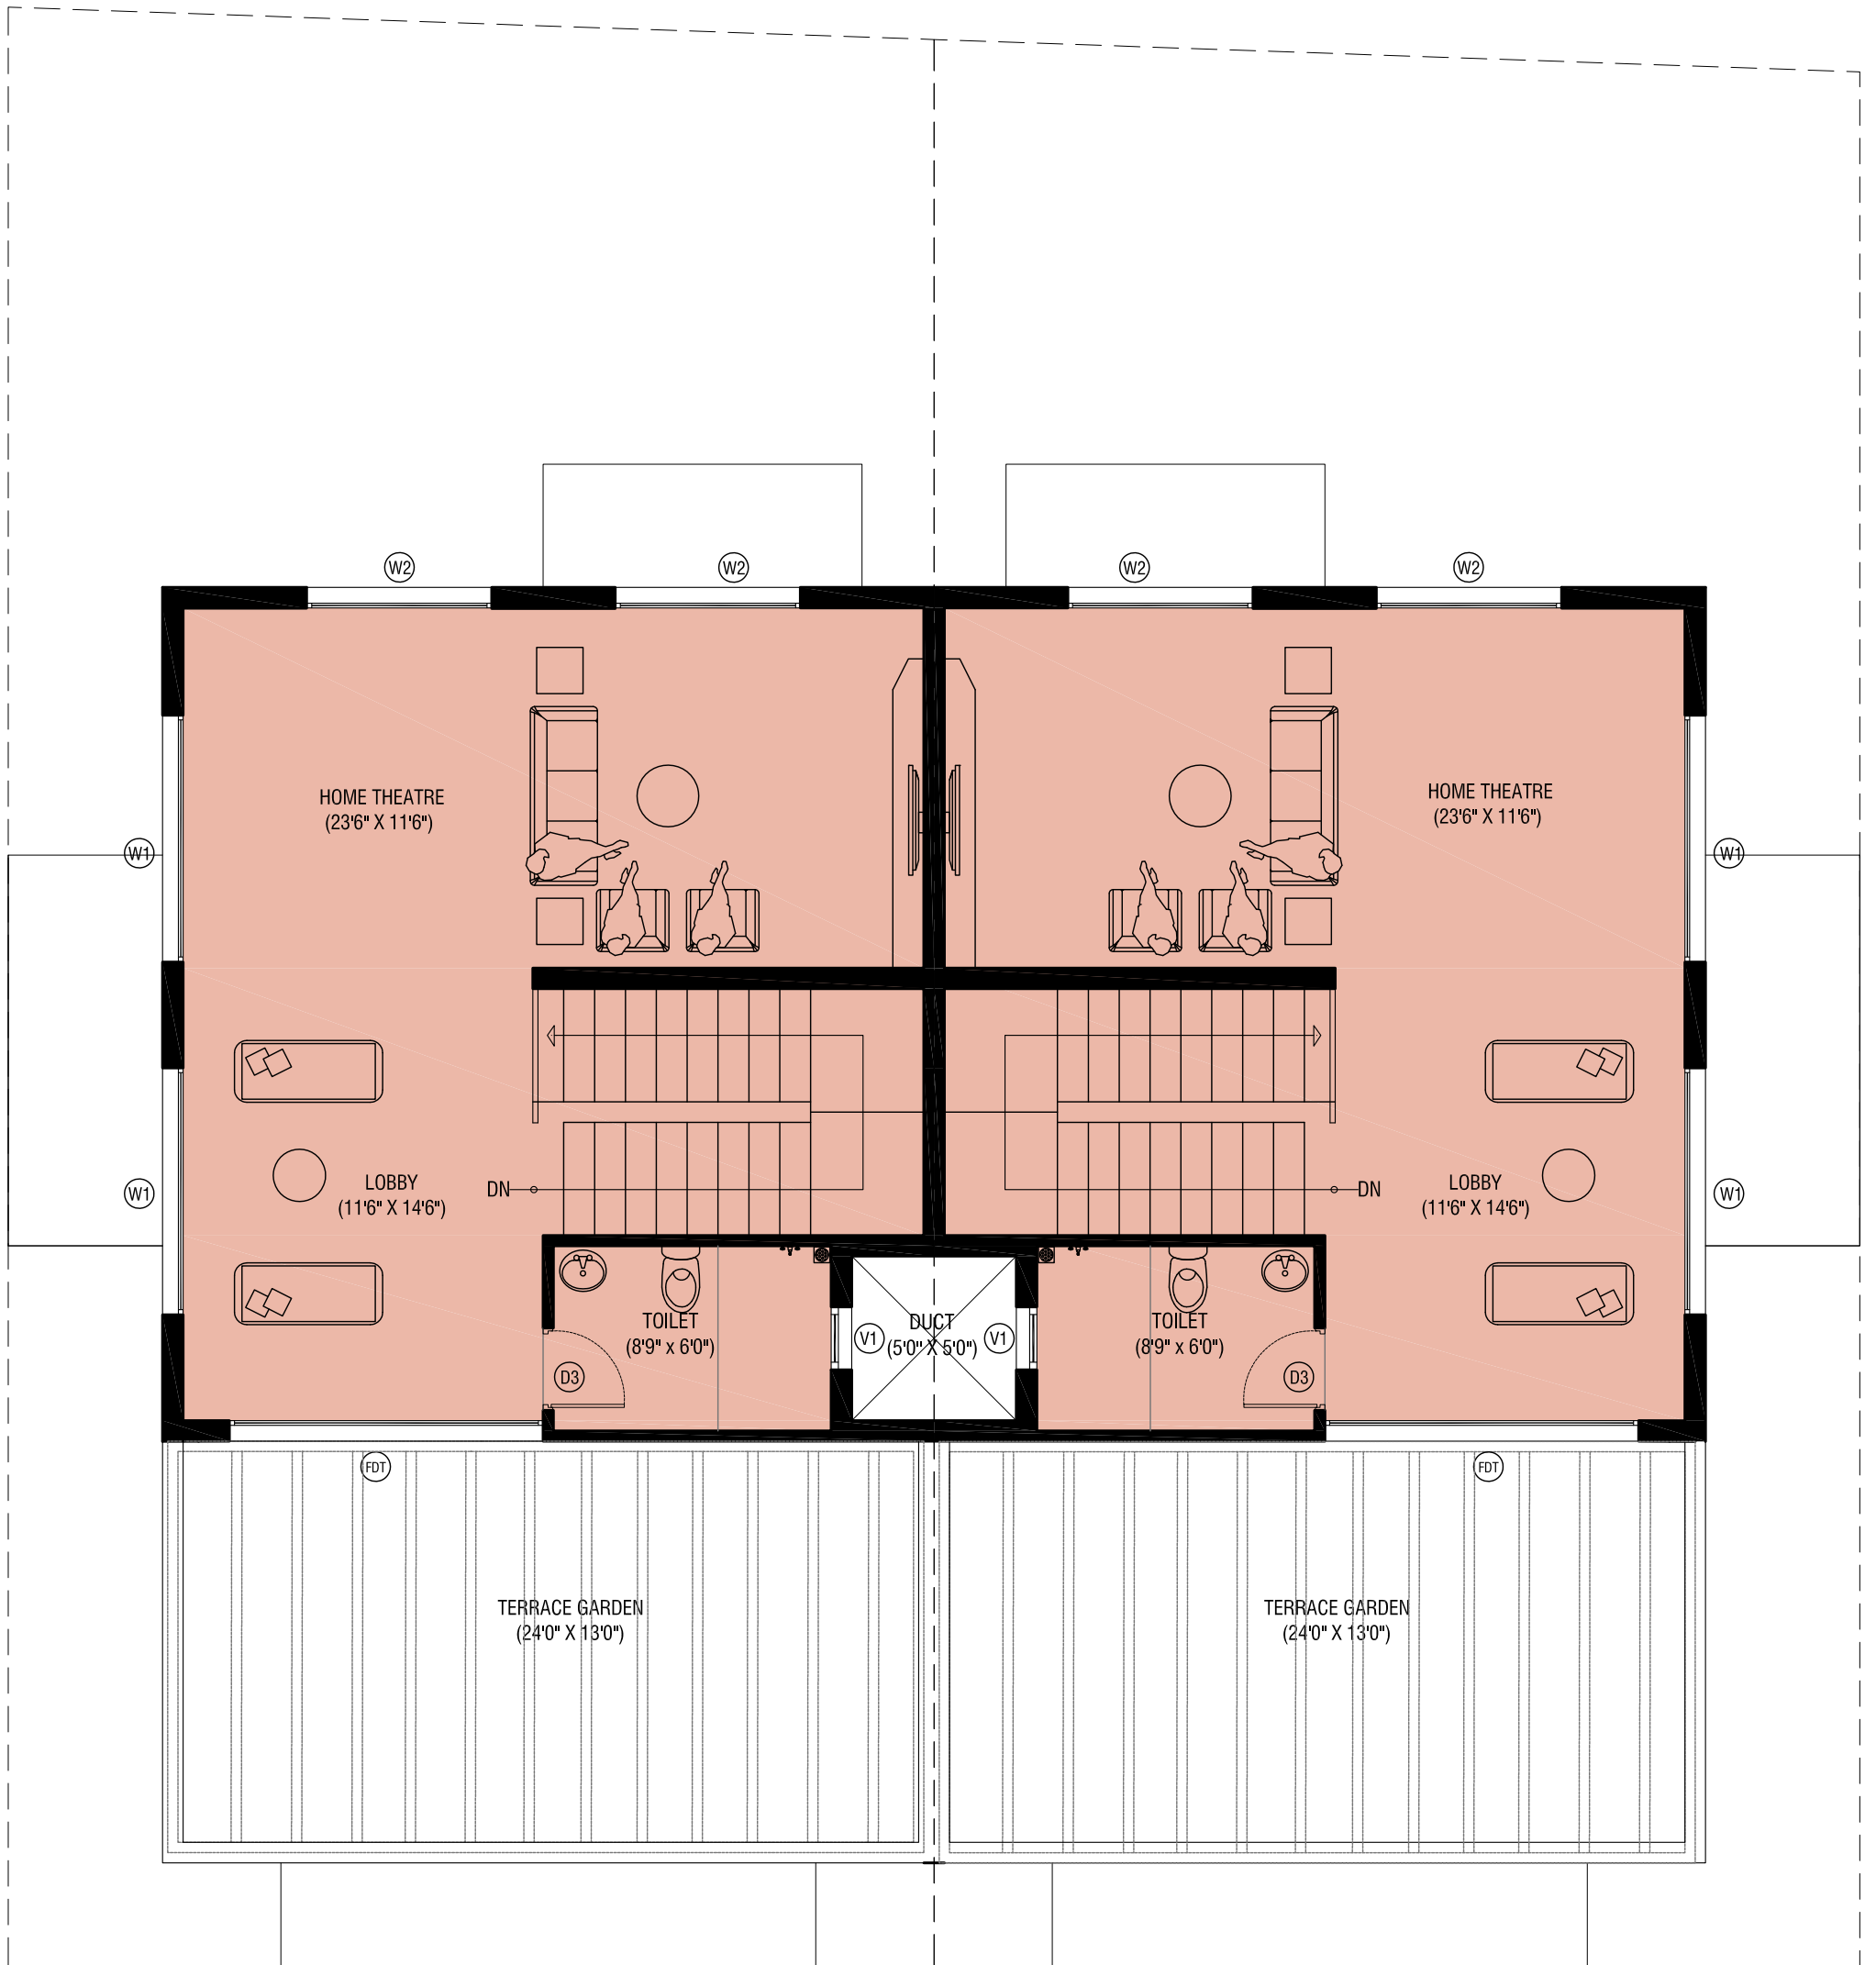

Scale :
1:50
 Drawing Title :
SECOND FLOOR PLAN

Project:
MODEL VILLA - TYPE A
 Plinth Area- 2627 sq ft | Saleable Area : 2902 sq ft

Client :
RADIANCE

Architect :

 architecture + value
 Principal Architect : V.S.Vigneshwar (CoA : CA/2011/51914)
 Old No: 50, South Mada Street, Villakkam: Chennai - 600049
 e-mail : v.s.vigneshwar@gmail.com ; website : www.aplusv.in
 Ph no: 044-26171620