




Scale : 1:50  
 Drawing Title : GROUND FLOOR PLAN

Project: **MODEL VILLA - TYPE D**  
 Plinth Area- 2157 sq ft | Saleable Area : 2394 sq ft

Client : **RADIANCE**

Architect : **architecture + value**  
 Principal Architect : V.S.Vigneshwar (CoA: CA/2011/51914)  
 Old No: 50, South Mada Street, Villavakkam, Chennai - 600049  
 e-mail : v.s.vigneshwar@gmail.com ; website : www.aplusv.in  
 Ph no: 044-26171820

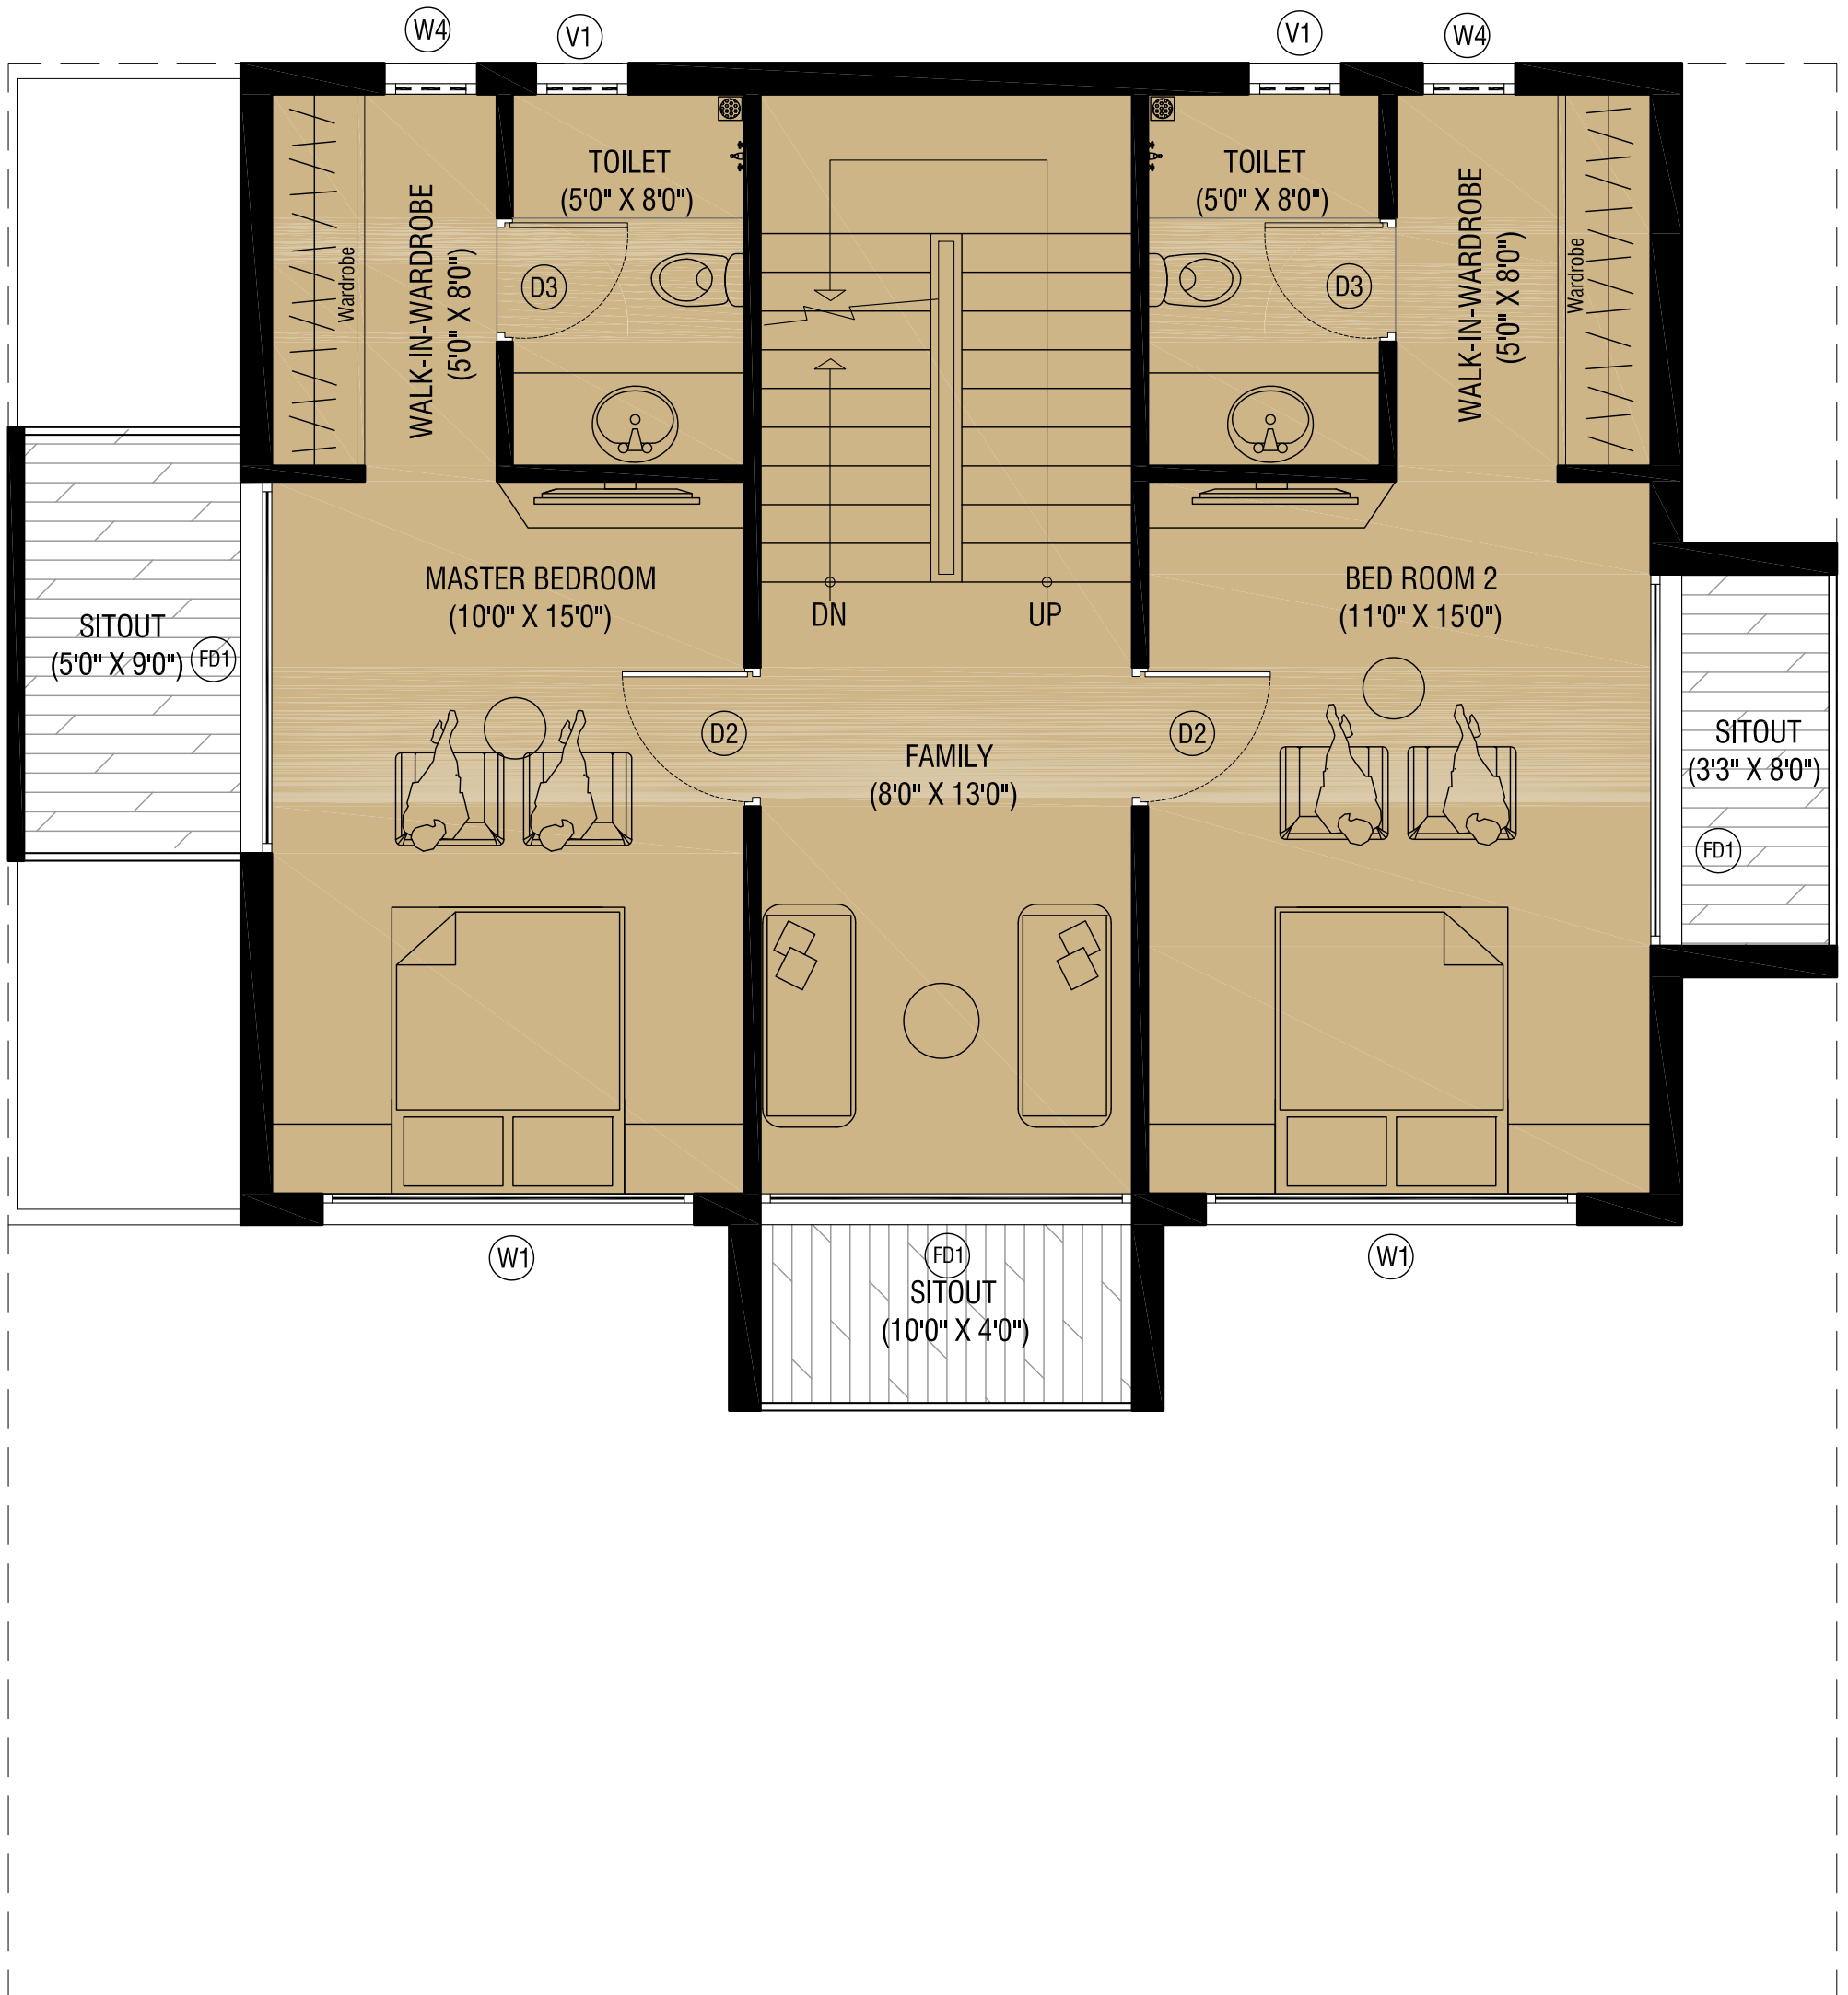

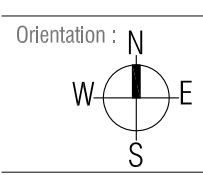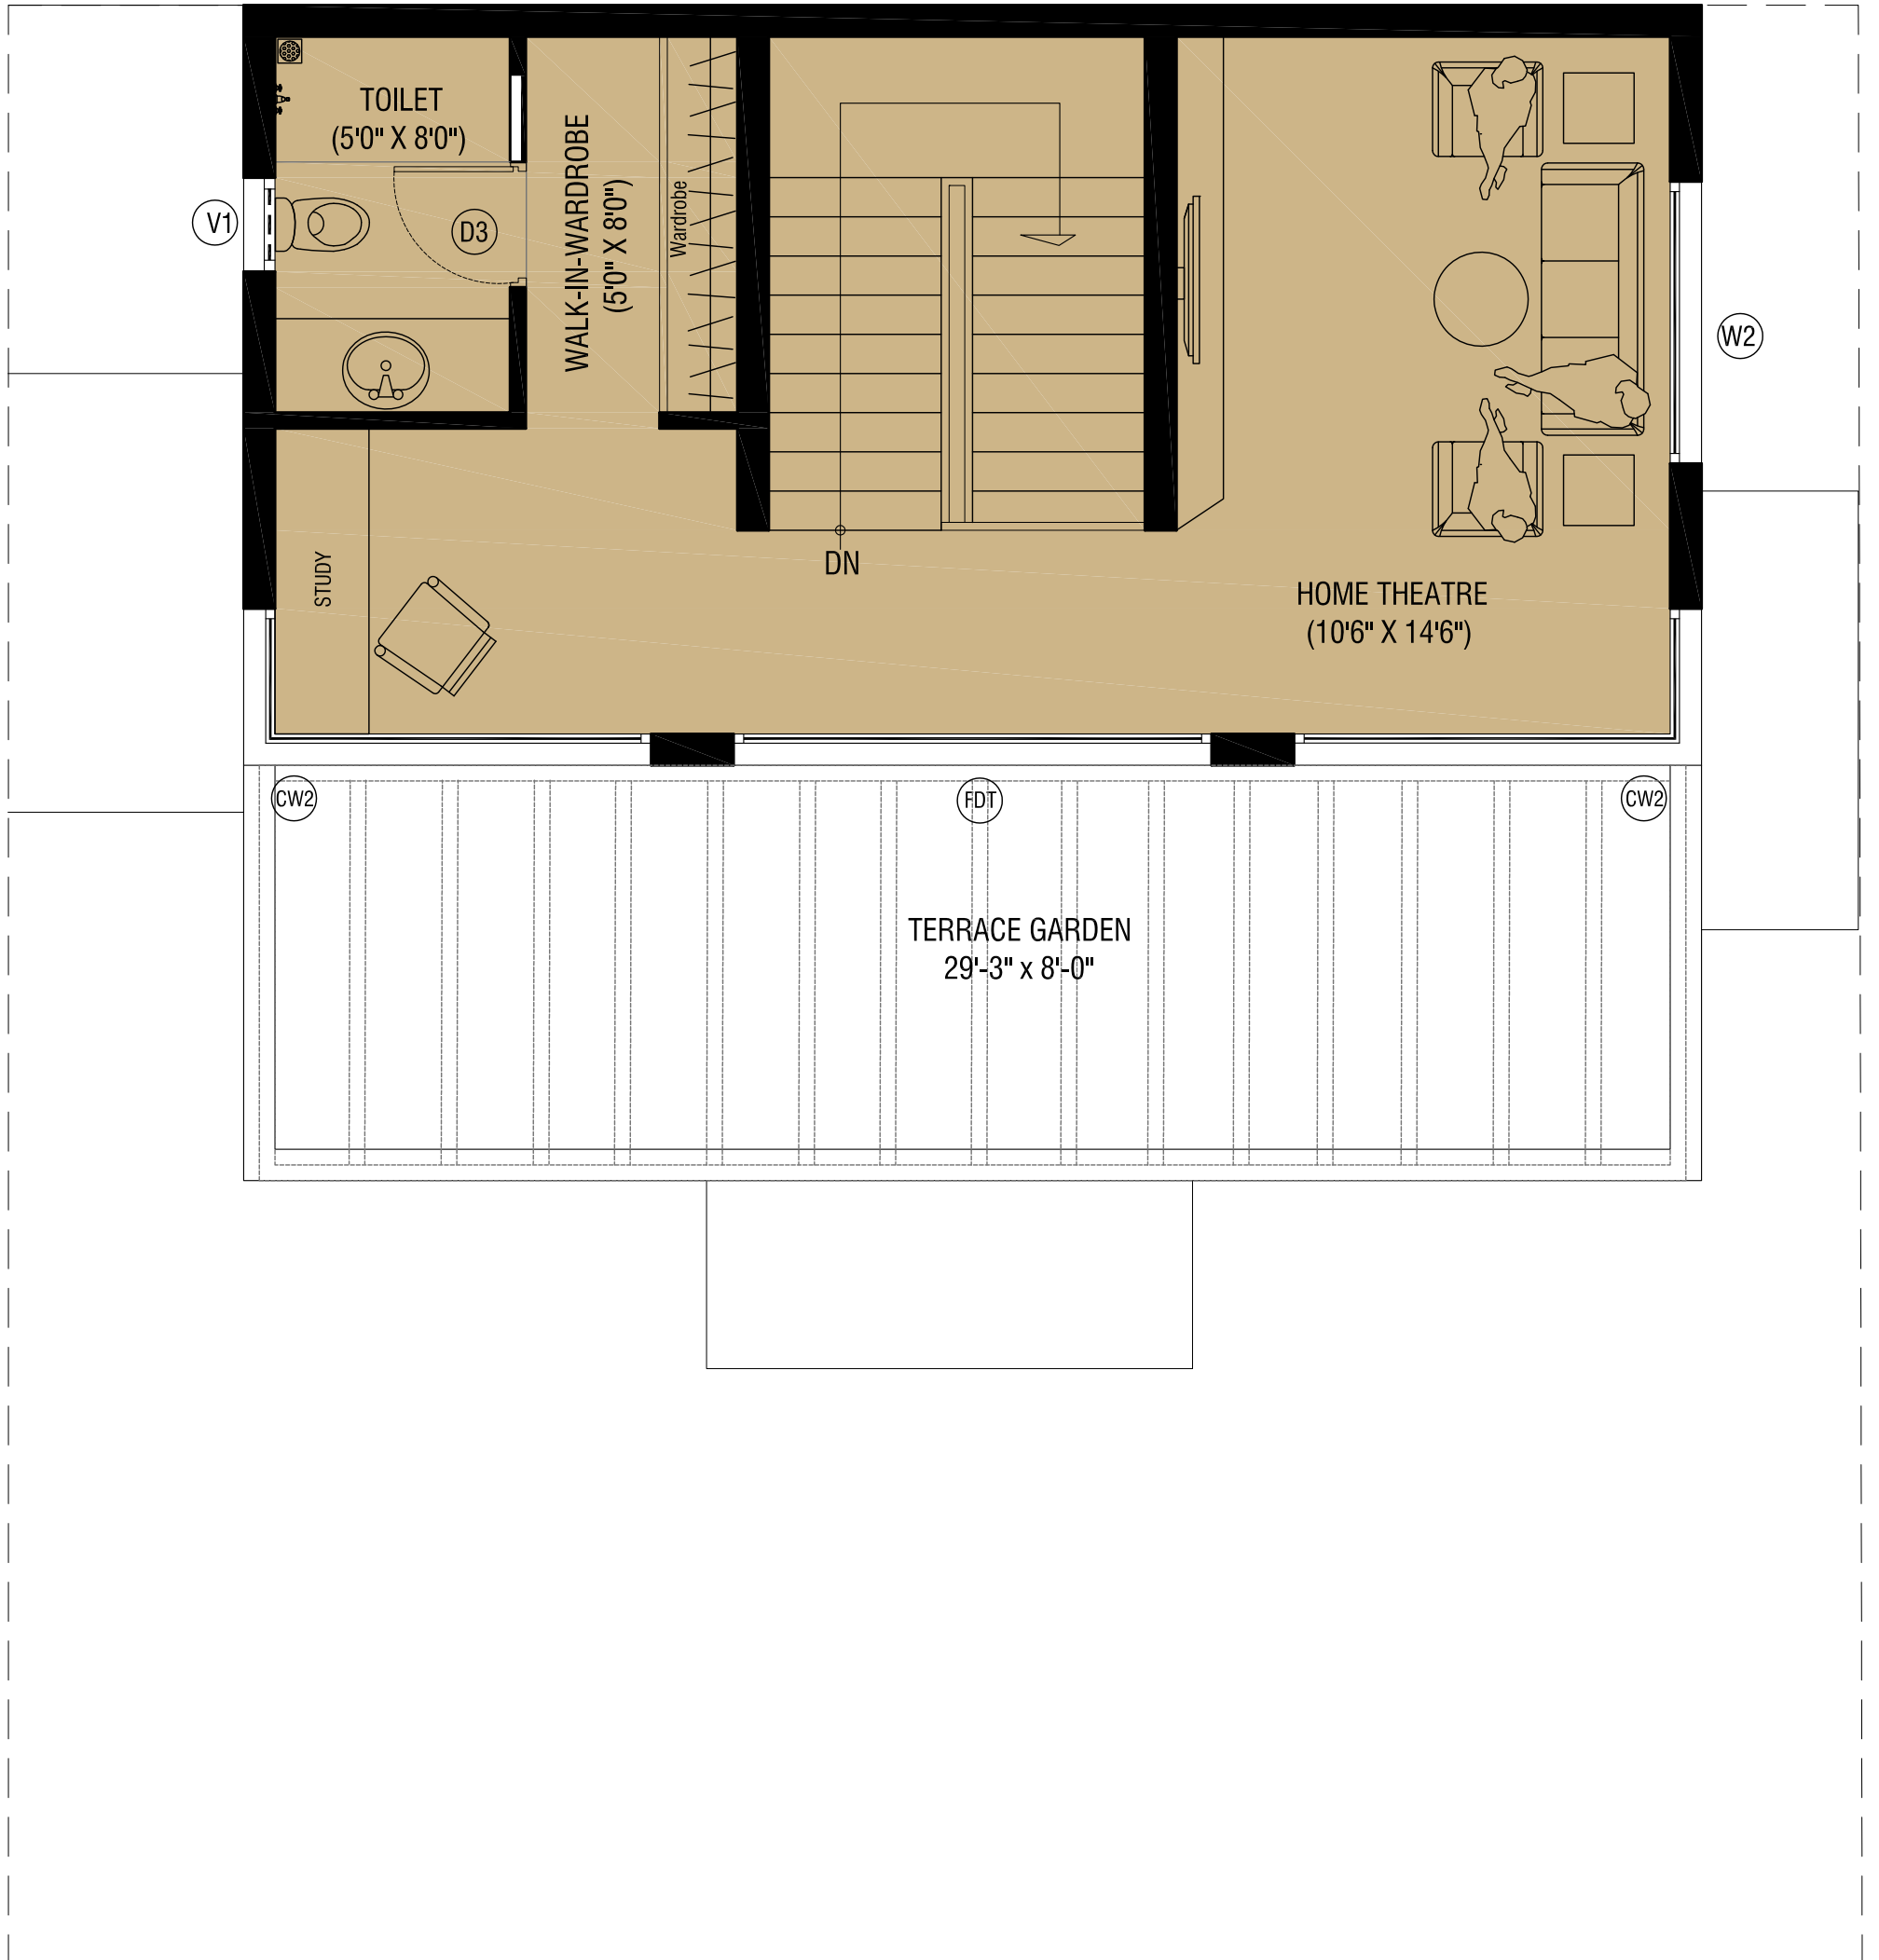

Scale :  
**1:50**  
 Drawing Title :  
**SECOND FLOOR PLAN**

Project:  
**MODEL VILLA - TYPE D**  
 Plinth Area- 2157 sq ft | Saleable Area : 2394 sq ft

Client :  
**RADIANCE**

Architect :  
  
 architecture + value  
 Principal Architect : V.S.Vigneswar (CoA : CA/2011/51914)  
 Old No: 50, South Mada Street, Villavakkam, Chennai - 600049  
 e-mail : v.s.vigneswar@gmail.com ; website : www.aplusv.in  
 Ph no: 044-26171820