


7M WIDE DRIVEWAY



6M WIDE DRIVEWAY

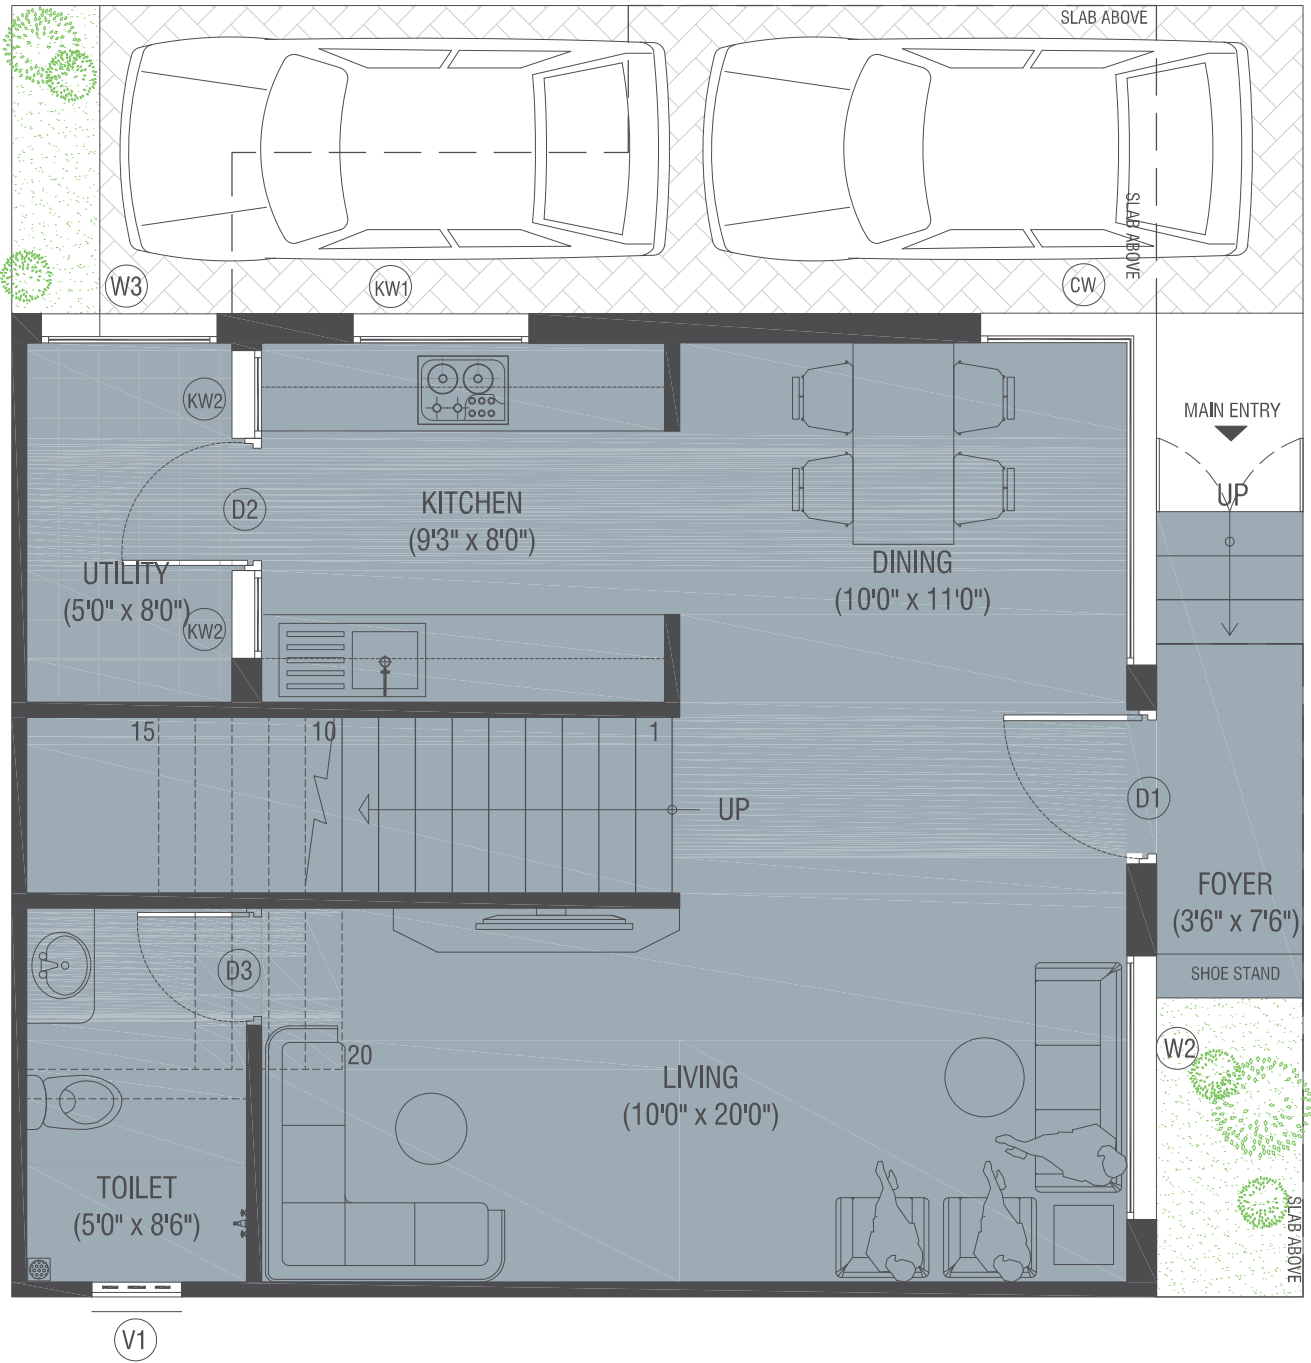

Scale :
1:50
Drawing Title :
GROUND FLOOR PLAN

Project:
TOWN HOUSE - TYPE E
Plinth Area- 1460 sq ft | Saleable Area : 1620 sq ft

Client :
RADIANCE

Architect :
architecture + value
Principal Architect - V.S. Vigneshwar (CAA - CA/2011/51814)
Off: Hco-50, South Maca Street, Millikarim Cherali - 680049
e-mail - v.vigneshwar@gmail.com | website - www.a4v.in
Ph no: 044-26171820




Scale : 1:50
 Drawing Title : FIRST FLOOR PLAN

Project: **TOWN HOUSE - TYPE E**
 Plinth Area- 1460 sq ft | Saleable Area : 1620 sq ft

Client : **RADIANCE**

Architect : **architecture + value**
 Principal Architect : V.S.Vigneshwar (ICA : CA/2011/01914)
 06 No. 50, South Main Street, Vikramaram Chennai - 600049
 e-mail : v.s.vigneshwar@gmail.com website : www.aiv.com
 Ph no: 044-26171820

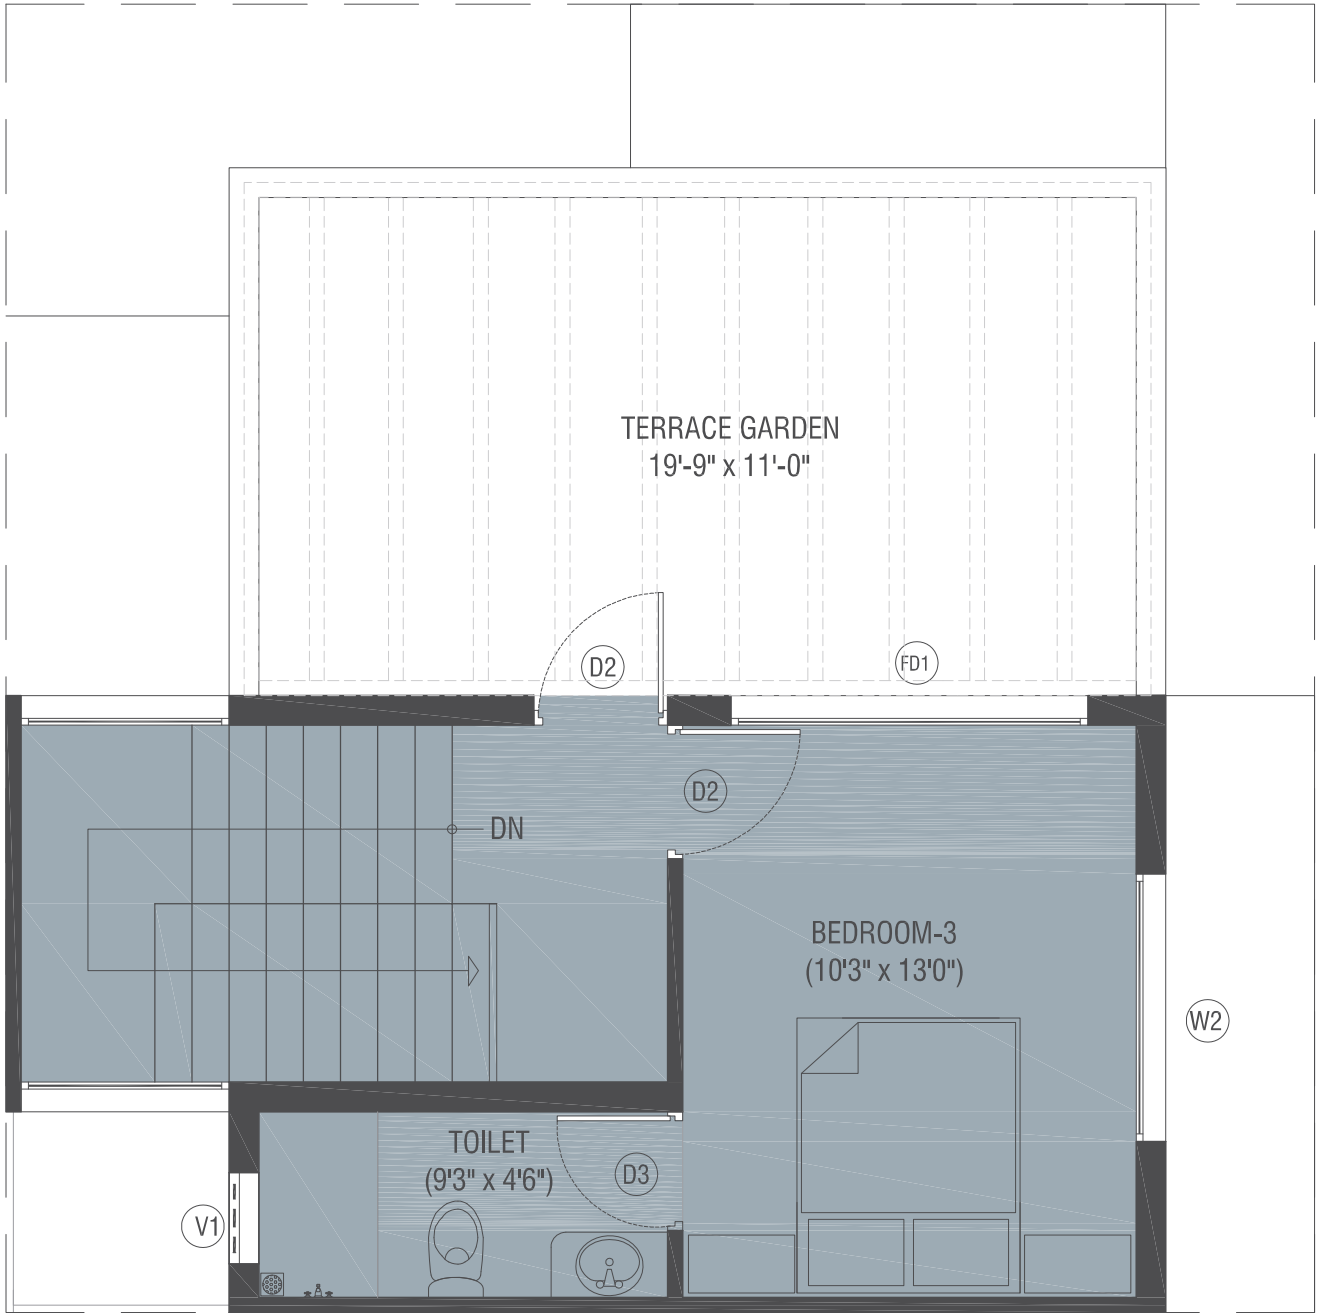

Scale :
1:50
 Drawing Title :
SECOND FLOOR PLAN

Project:
TOWN HOUSE - TYPE E
 Plinth Area- 1460 sq ft | Saleable Area : 1620 sq ft

Client :
RADIANCE

Architect : 
 Principal Architect : V.S. Vijayeswar (CoA : CA201151914)
 Old No. 50, South Main Street, Villavakkam, Chennai - 600049
 e-mail : v.s.vijayeswar@gmail.com | website : www.radiance.in
 Ph no: 044-26171820