


# 7M WIDE DRIVEWAY



6M WIDE DRIVEWAY

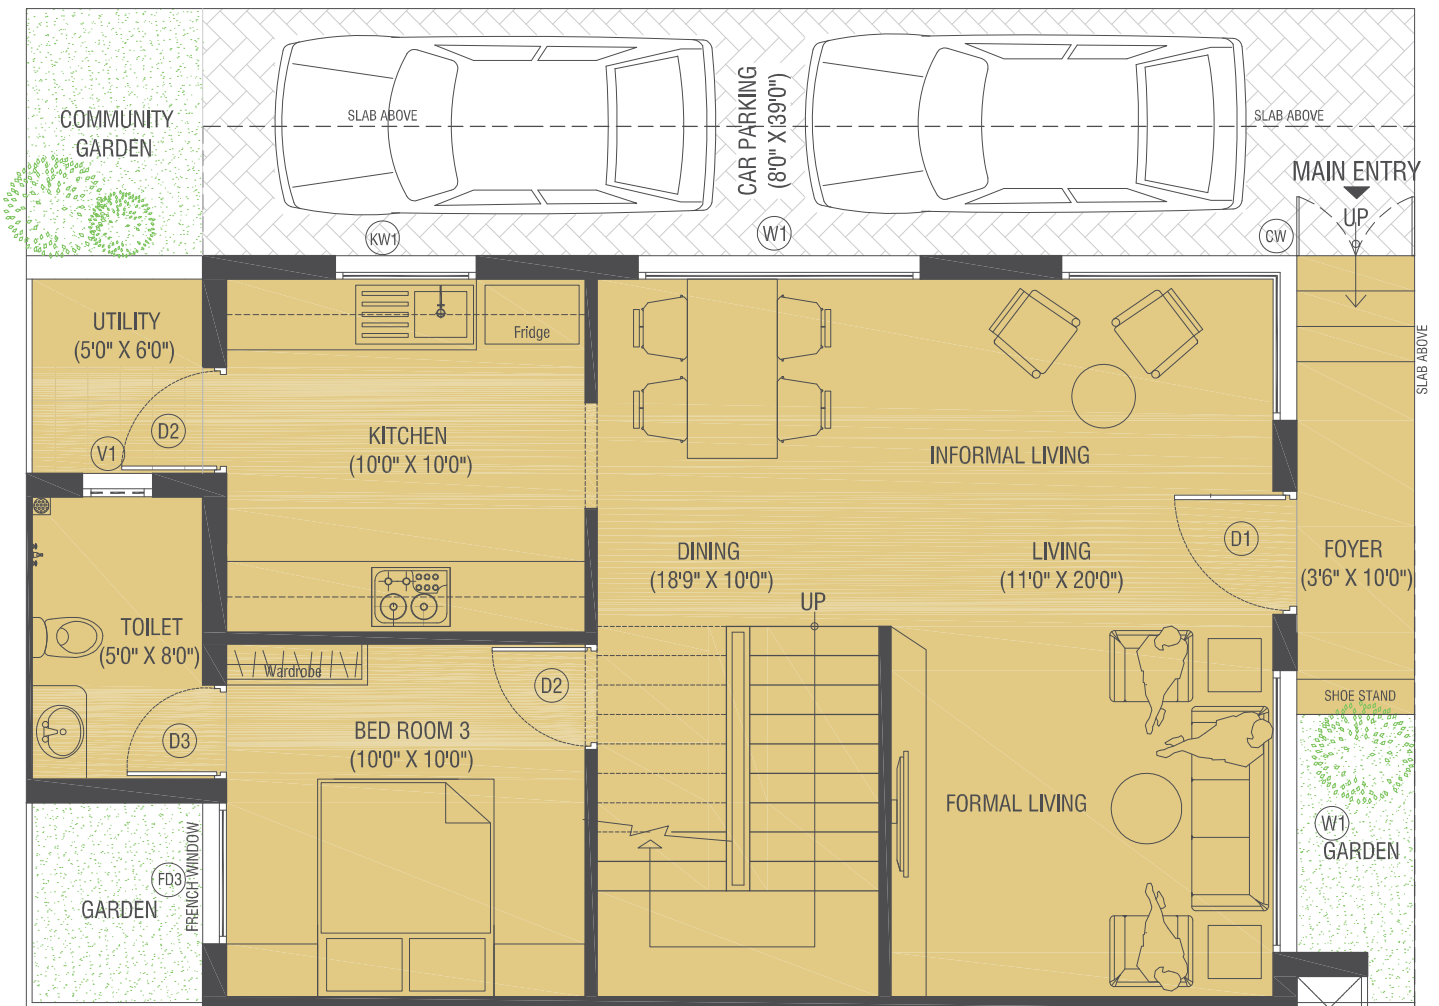


Scale :  
**1:50**  
Drawing Title :  
**GROUND FLOOR PLAN**

Project:  
**TOWN HOUSE - TYPE B**  
Plinth Area- 2002 sq ft | Saleable Area : 2221 sq ft

Client :  
**RADIANCE**

Architect :  
**architecture + value**  
Principal Architect : V.S. Rajasekar (CAIA : CA 02911051614)  
Off. No. 20, South Noida Street, Velupillai Prasadam - 600069  
email : v.s.rajasekar@gmail.com | website : www.apjindia.com  
Ph. no: 044-26171820

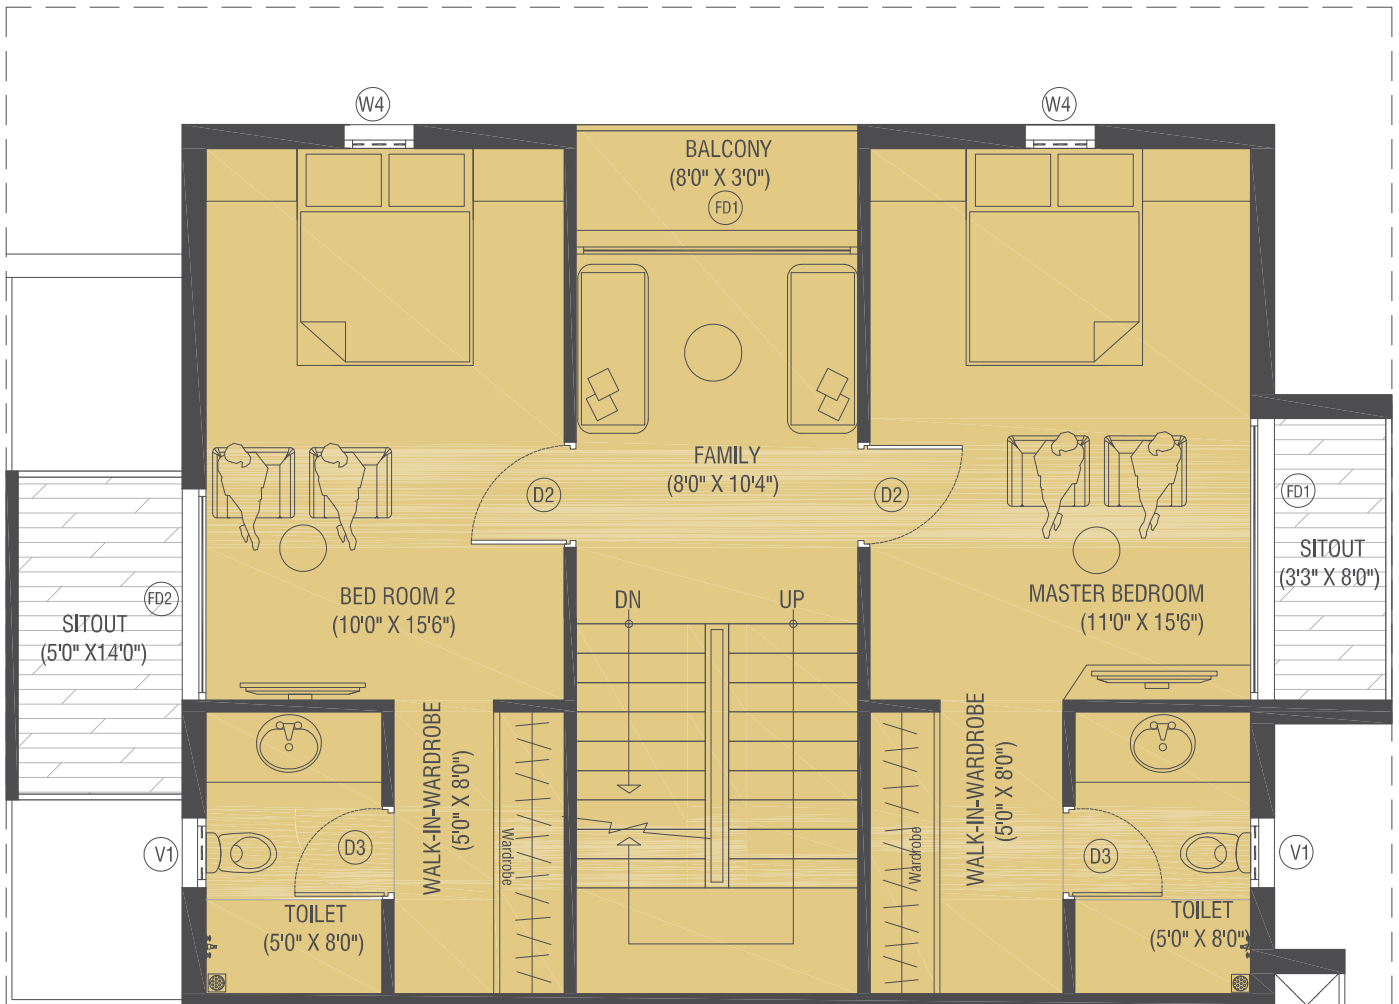

Scale :  
**1:50**  
 Drawing Title :  
**FIRST FLOOR PLAN**


Project:

**TOWN HOUSE - TYPE B**  
 Plinth Area- 2002 sq ft | Saleable Area : 2221 sq ft

Client :

**RADIANCE**

Architect :   
 architecture + solids  
 Plinth Area: 2002 sq ft | Saleable Area: 2221 sq ft  
 Plot No: 50, South Maca Street, Villavakkam, Chennai - 600049  
 e-mail: v.s.alpines@gmail.com | website: www.aplavin.in  
 Ph no: 044-26171820

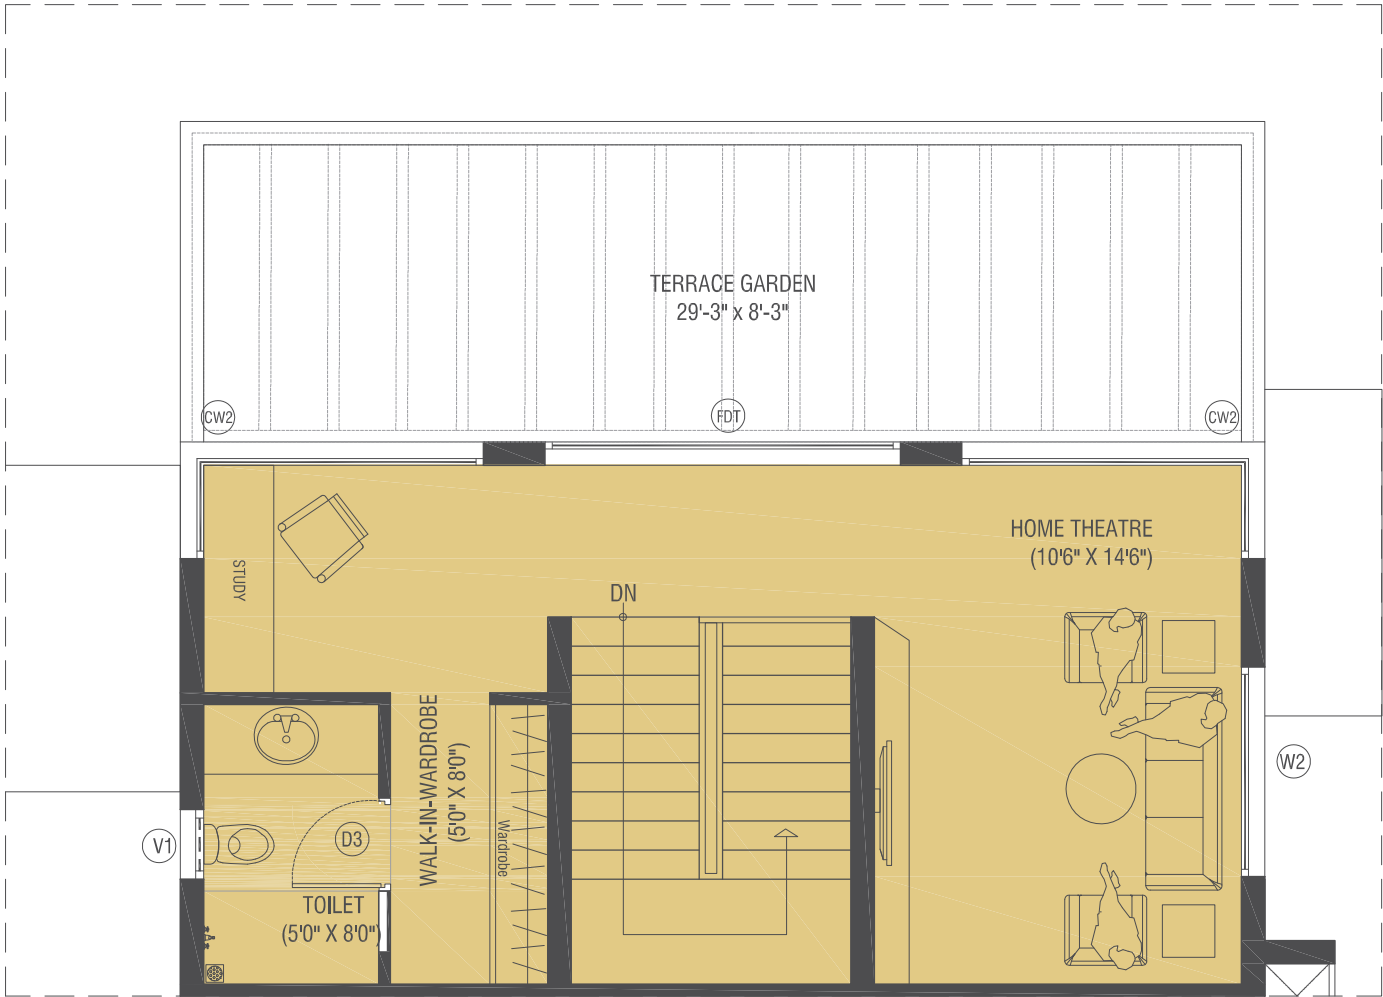

Scale :  
1:50  
Drawing Title :  
SECOND FLOOR PLAN

Project:  
**TOWN HOUSE - TYPE B**  
Plinth Area- 2002 sq ft | Saleable Area : 2221 sq ft

Client :  
**RADIANCE**

